
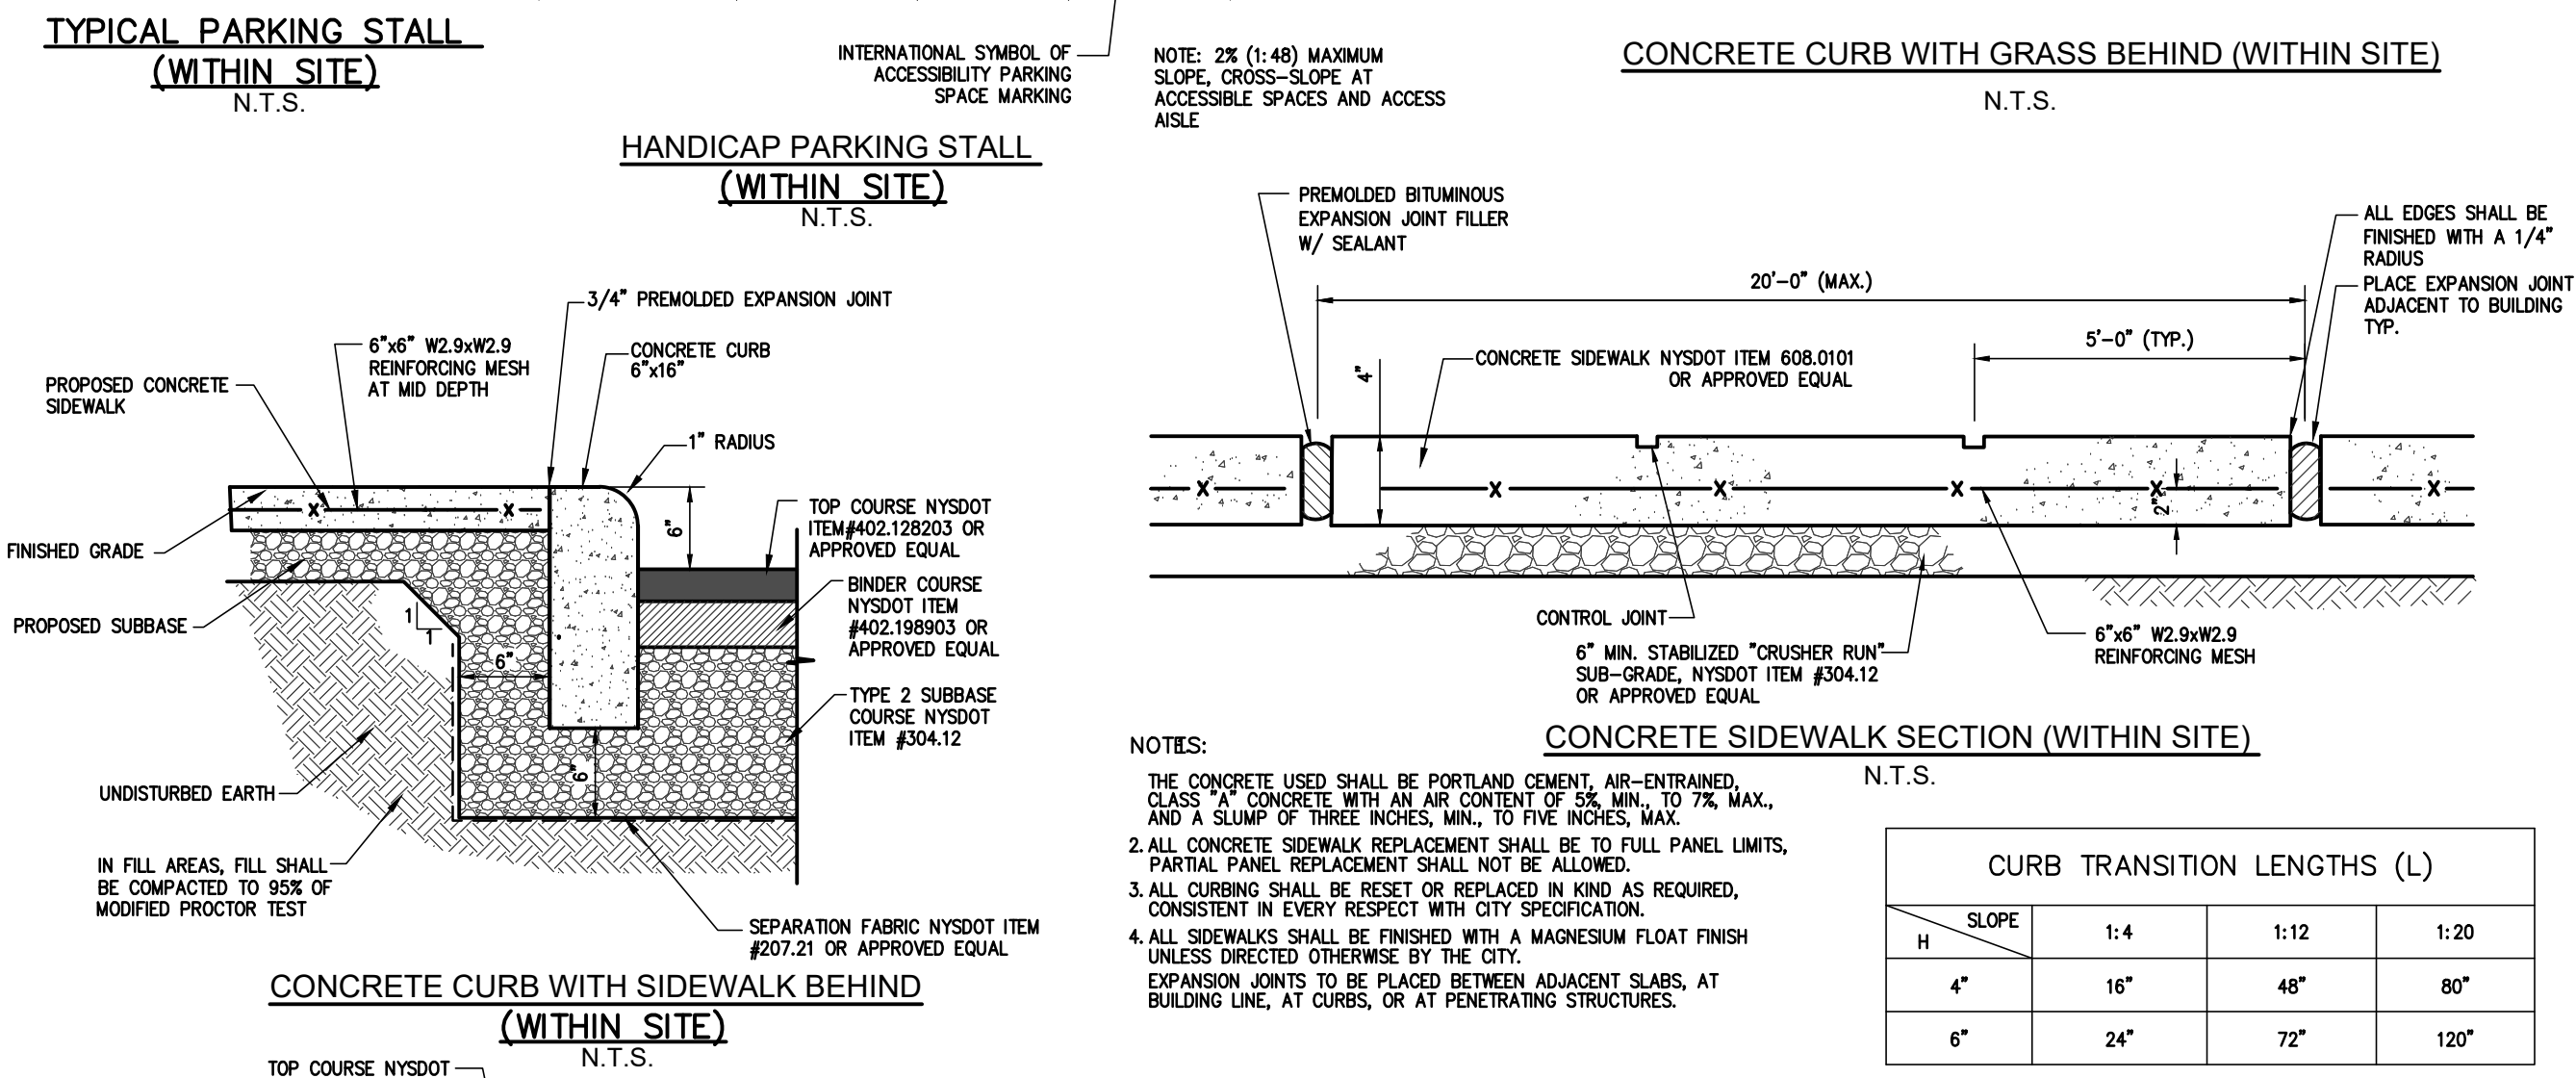
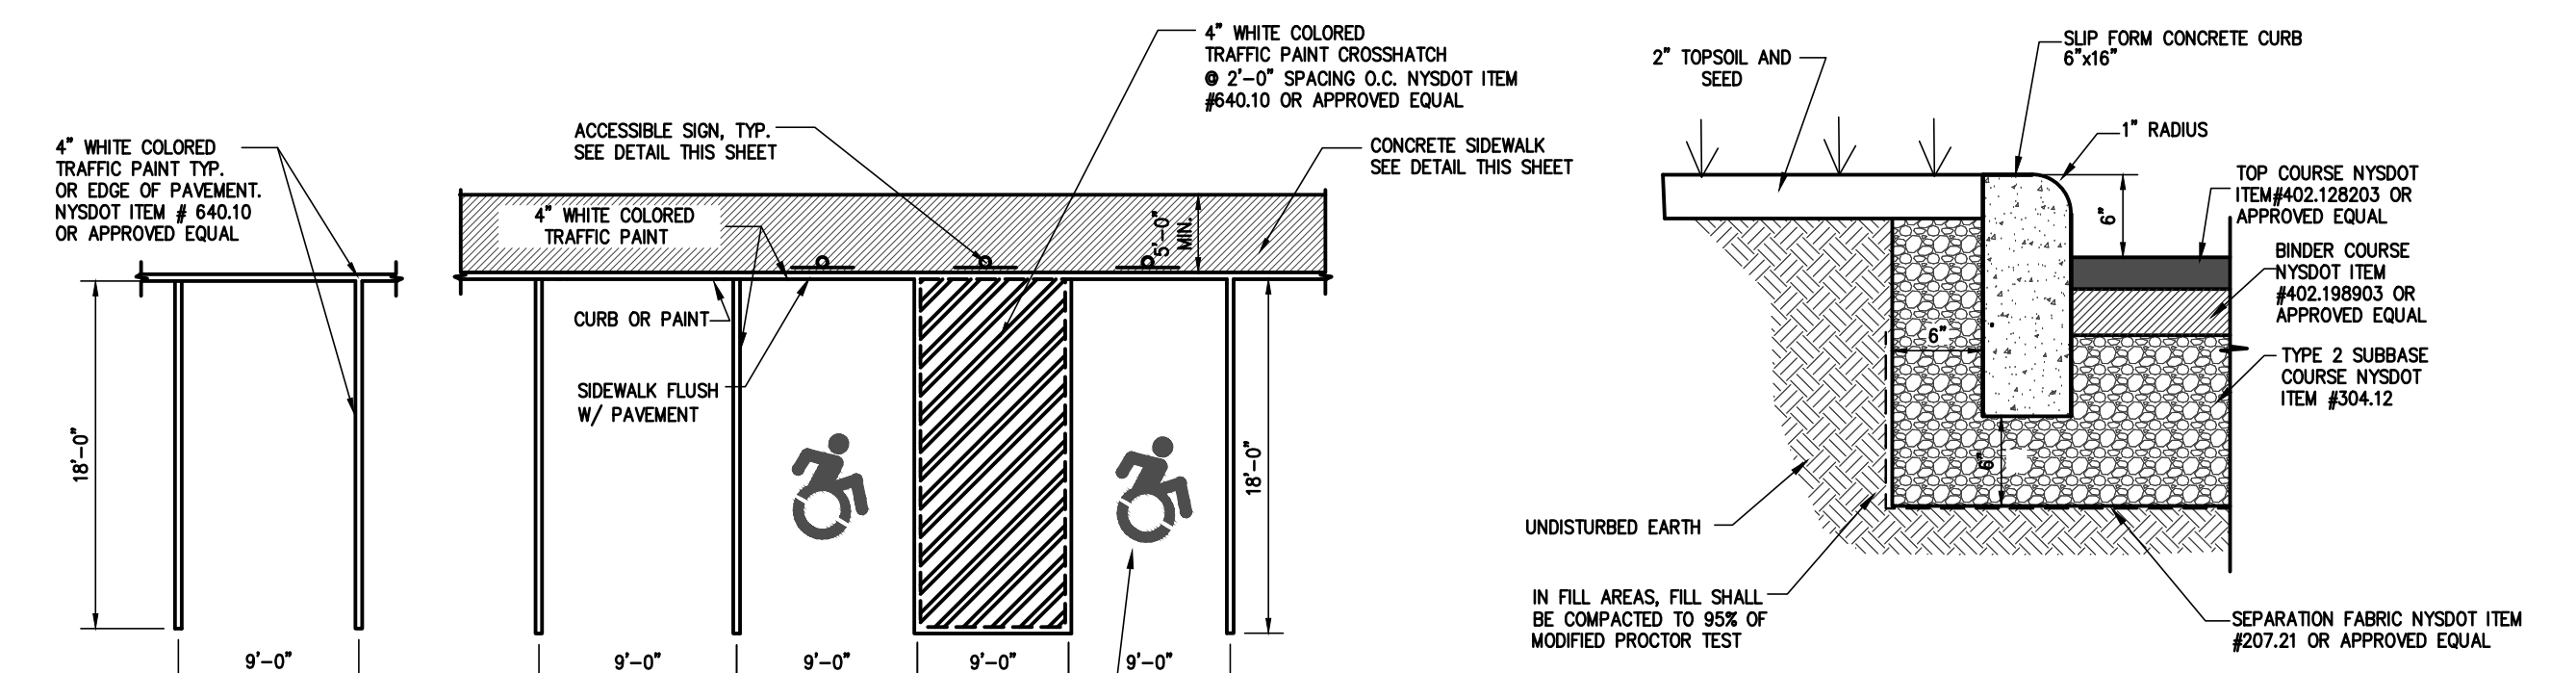


File Name: I:\Engineering Projects\Other Clients\2021\2021-04E- Reagan-Croton NY\04-Cad File\Site plan 7-20-22.dwg (Layout: C-4)
 Date: Mon, Aug 15, 2022 - 2:23 PM (Name: jeaston)

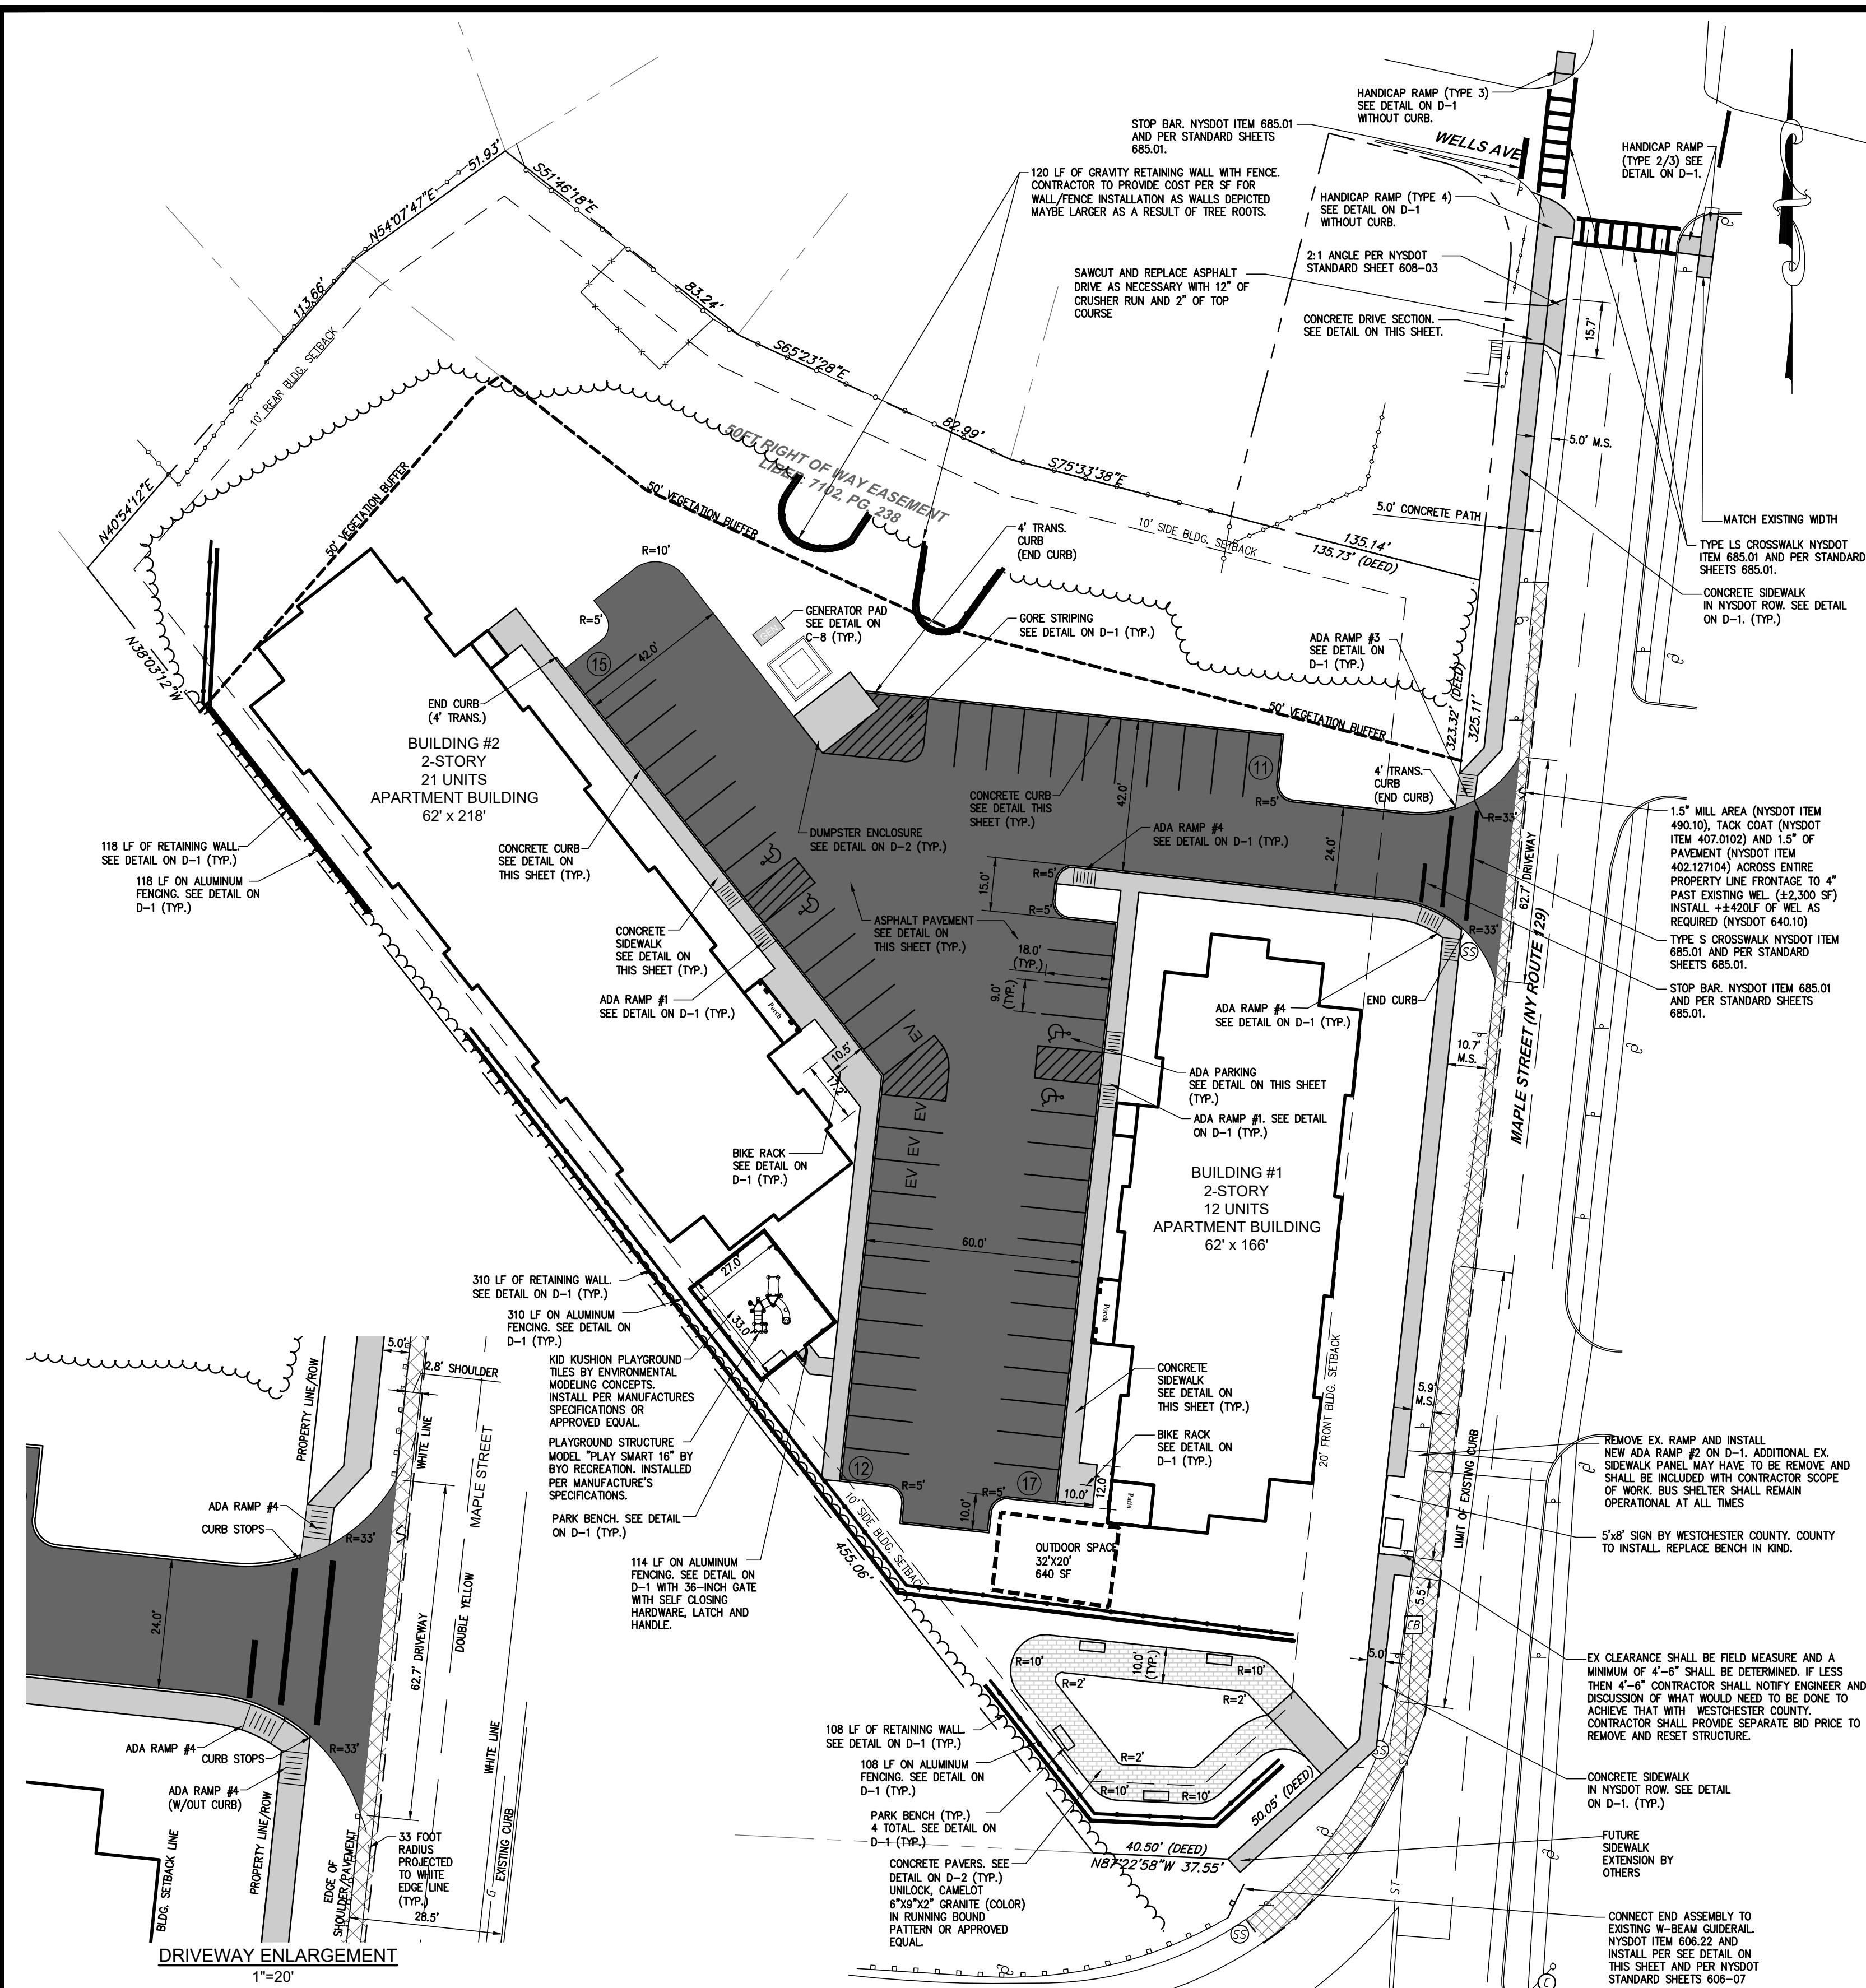

H	SLOPE	1:4	1:12	1:20
4"		16"	48"	80"
6"		24"	72"	120"

THE ALTERATION OF THIS MATERIAL IN ANY WAY, UNLESS DONE UNDER THE DIRECTION OF A COMPARABLE PROFESSIONAL, (I.E.) ARCHITECT FOR AN ARCHITECT, ENGINEER FOR AN ENGINEER OR LANDSCAPE ARCHITECT FOR A LANDSCAPE ARCHITECT, IS A VIOLATION OF THE NEW YORK STATE EDUCATION LAW AND/OR REGULATIONS AND IS A CLASS "A" MISDEMEANOR.

No.	DATE	DESCRIPTION	BY
1	7/30/21	REVISED PLANS BASED UPON CHAZEN COMMENT LETTER DATED 7/22/21 AND PB MEETING ON 7/27/21	JWE
2	8/12/21	REVISED PLANS BASED UPON CHAZEN COMMENT LETTER DATED 8/9/21 AND PB MEETING ON 8/10/21	JWE
3	11/18/21	REVISED PLANS BASED UPON NYSDOT COMMENT LETTER DATED 11/7/21	JWE
4	2/17/22	REVISED PLANS BASED UPON NYSDOT COMMENT LETTER DATED 1/25/22	JWE
5	4/21/22	REVISED PLANS BASED UPON NYSDOT COMMENT LETTER DATED 4/20/22	JWE

PROJ. MANAGER: JWE
 CHIEF DESIGNER: JWE
 DESIGNED BY: JWE
 DRAWN BY: JWE

EP LAND SERVICES LLC
 621 COLUMBIA STREET- COHOES, NY 12047
 PHONE: 518-785-9000

REGAN DEVELOPMENT
LAYOUT PLAN
 41-51 MAPLE STREET
 TAX PARCEL 78.12-3-3

VILLAGE OF CROTON
 NEW YORK

SCALE: 1"=30'
 PROJ. No.: 2021-004E
 DATE: May 2021

C-4