


**PLANT SCHEDULE**

TREES AND SHRUBS

KEY	QTY.	BOTANICAL NAME	COMMON NAME	PLANTING SIZE	ROOT	SPACING
AR	4	Acer rubrum 'Red Sunset'	RED SUNSET RED MAPLE	2 1/2"-3" CAL.	B&B	AS SHOWN
CI	140	Cornus alba 'Vary Halo'	IVORY HALO TATARIAN DOGWOOD	30"-36" TALL	CONT.	AS SHOWN
GT	5	Gleditsia tricanthos 'Shademaster'	SHADE MASTER HONEY LOCUST	2 1/2"-3" CAL.	B&B	AS SHOWN
HP	24	Hydrangea paniculata 'Little Lime'	LITTLE LIME HYDRANGEA	36" SPD.	CONT.	AS SHOWN
IB	6	Ilex Opabra	INKBERRY	36" TO 42" TALL	CONT.	AS SHOWN
JV	41	Juniperus virginiana 'Grey Owl'	GREY OWL EASTERN RED CEDAR	24" SPD.	B&B	AS SHOWN
JS	15	Juniperus scopulorum 'Moon Glow'	MOON GLOW JUNIPER	8" HT	B&B	AS SHOWN
PG	17	Picea Glauca	WHITE SPRUCE	8" HT	B&B	AS SHOWN
RA	40	Rhus aromatica 'Sis Low'	SPID LO FRAGRANT SUMAC	18" SPD.	CONT.	48" MAX O.C.
TD	45	Taxus x media 'Daneformis'	GENE SPOKING YEW	30"-36" TALL	B&B	AS SHOWN
TM	13	Taxus x media 'Hicksii'	HICKS UPRIGHT YEW	36"-42" TALL	B&B	AS SHOWN
TP	8	Thuja Plicata 'Viricans'	COMMON RED CEDAR	4"-6" TALL	B&B	AS SHOWN
UA	3	Ulmus americana 'Valley Forge'	VALLEY FORGE AMERICAN ELM	2 1/2"-3" CAL.	B&B	AS SHOWN
VP	33	Viburnum plicatum var. tomentosum 'Summer Snowflake'	SUMMER SNOWFLAKE DOUBLE FILE VIBURNUM	24"-30" TALL	B&B	AS SHOWN
VS	15	Viburnum plicatum var. tomentosum 'Shasta'	SHASTA DOUBLE FILE VIBURNUM	5"-6" TALL	B&B	AS SHOWN

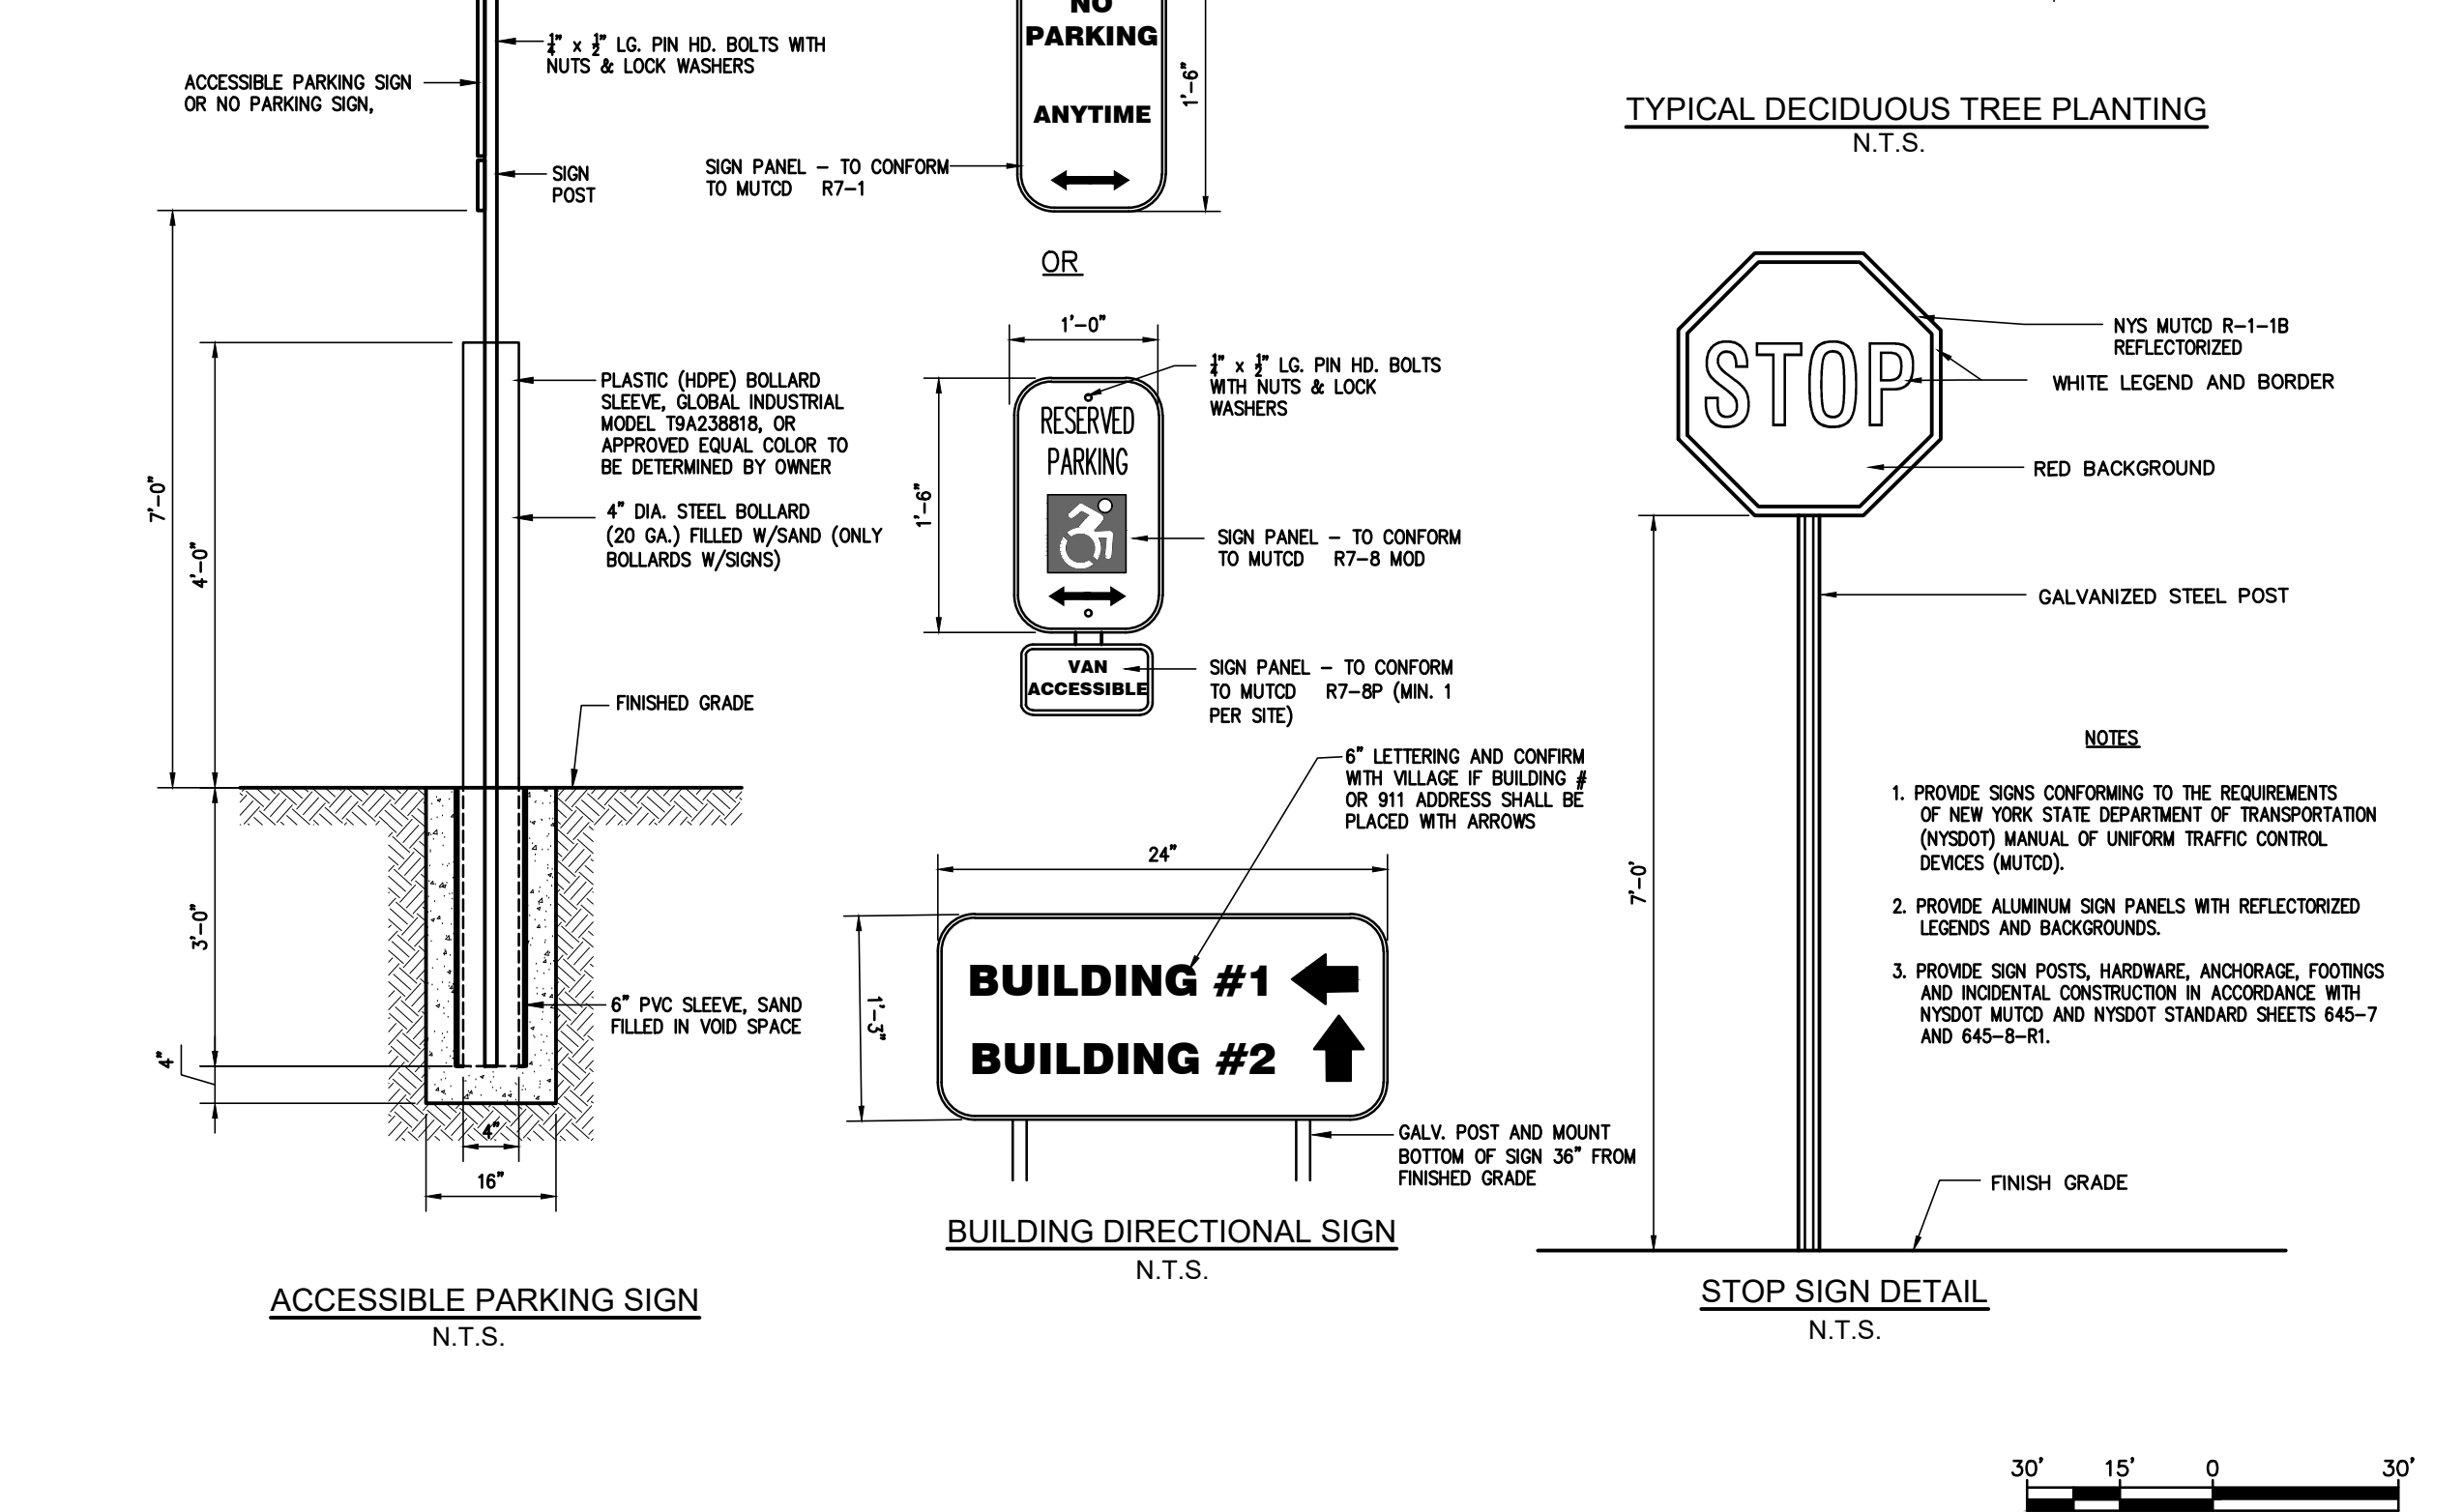

**SUBMITTAL / REVISIONS**

No.	DATE	DESCRIPTION	BY
1	7/30/21	REVISED PLANS BASED UPON CHAZEN COMMENT LETTER DATED 7/22/21 AND PB MEETING ON 7/27/21	JWE
2	8/12/21	REVISED PLANS BASED UPON CHAZEN COMMENT LETTER DATED 8/9/21 AND PB MEETING ON 8/10/21	JWE
4	2/17/22	REVISED PLANS BASED UPON NYSDOT COMMENT LETTER DATED 1/25/22	JWE

PROJ. MANAGER: JWE  
CHIEF DESIGNER: JWE  
DESIGNED BY: JWE  
DRAWN BY: JWE



**REGAN DEVELOPMENT**

**LANDSCAPING & SIGNAGE PLAN**

EP LAND SERVICES LLC  
621 COLUMBIA STREET - COHOES, NY 12047  
PHONE: 518-785-9000

41-51 MAPLE STREET  
TAX PARCEL 78.12-3-3

SCALE: 1"=30'  
PROJ. No.: 2021-004E  
DATE: May 2021

**C-10**

VILLAGE OF CROTON  
NEW YORK

File Name: I:\Engineering Projects\Other Clients\2021\2021-04E-Regan-Croton NY04-Cad File\Site plan 7-20-22.dwg (Layout: C-10)  
Date: Mon, Aug 15, 2022 - 2:26 PM (Name: jeaston)