
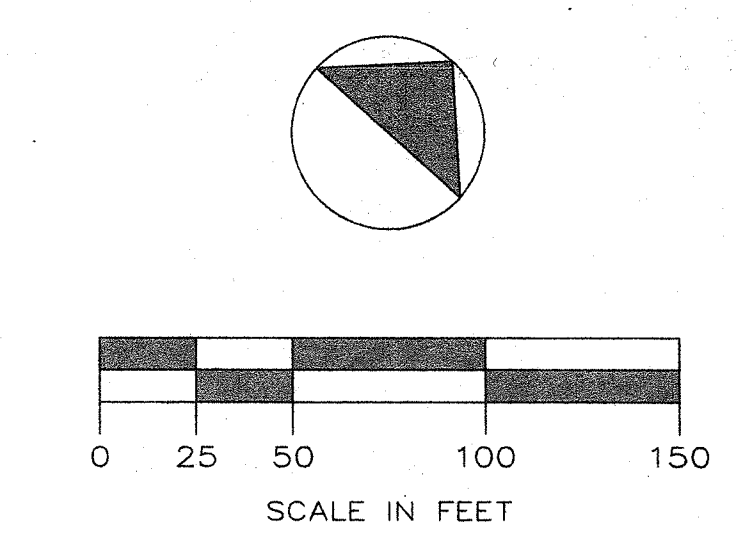


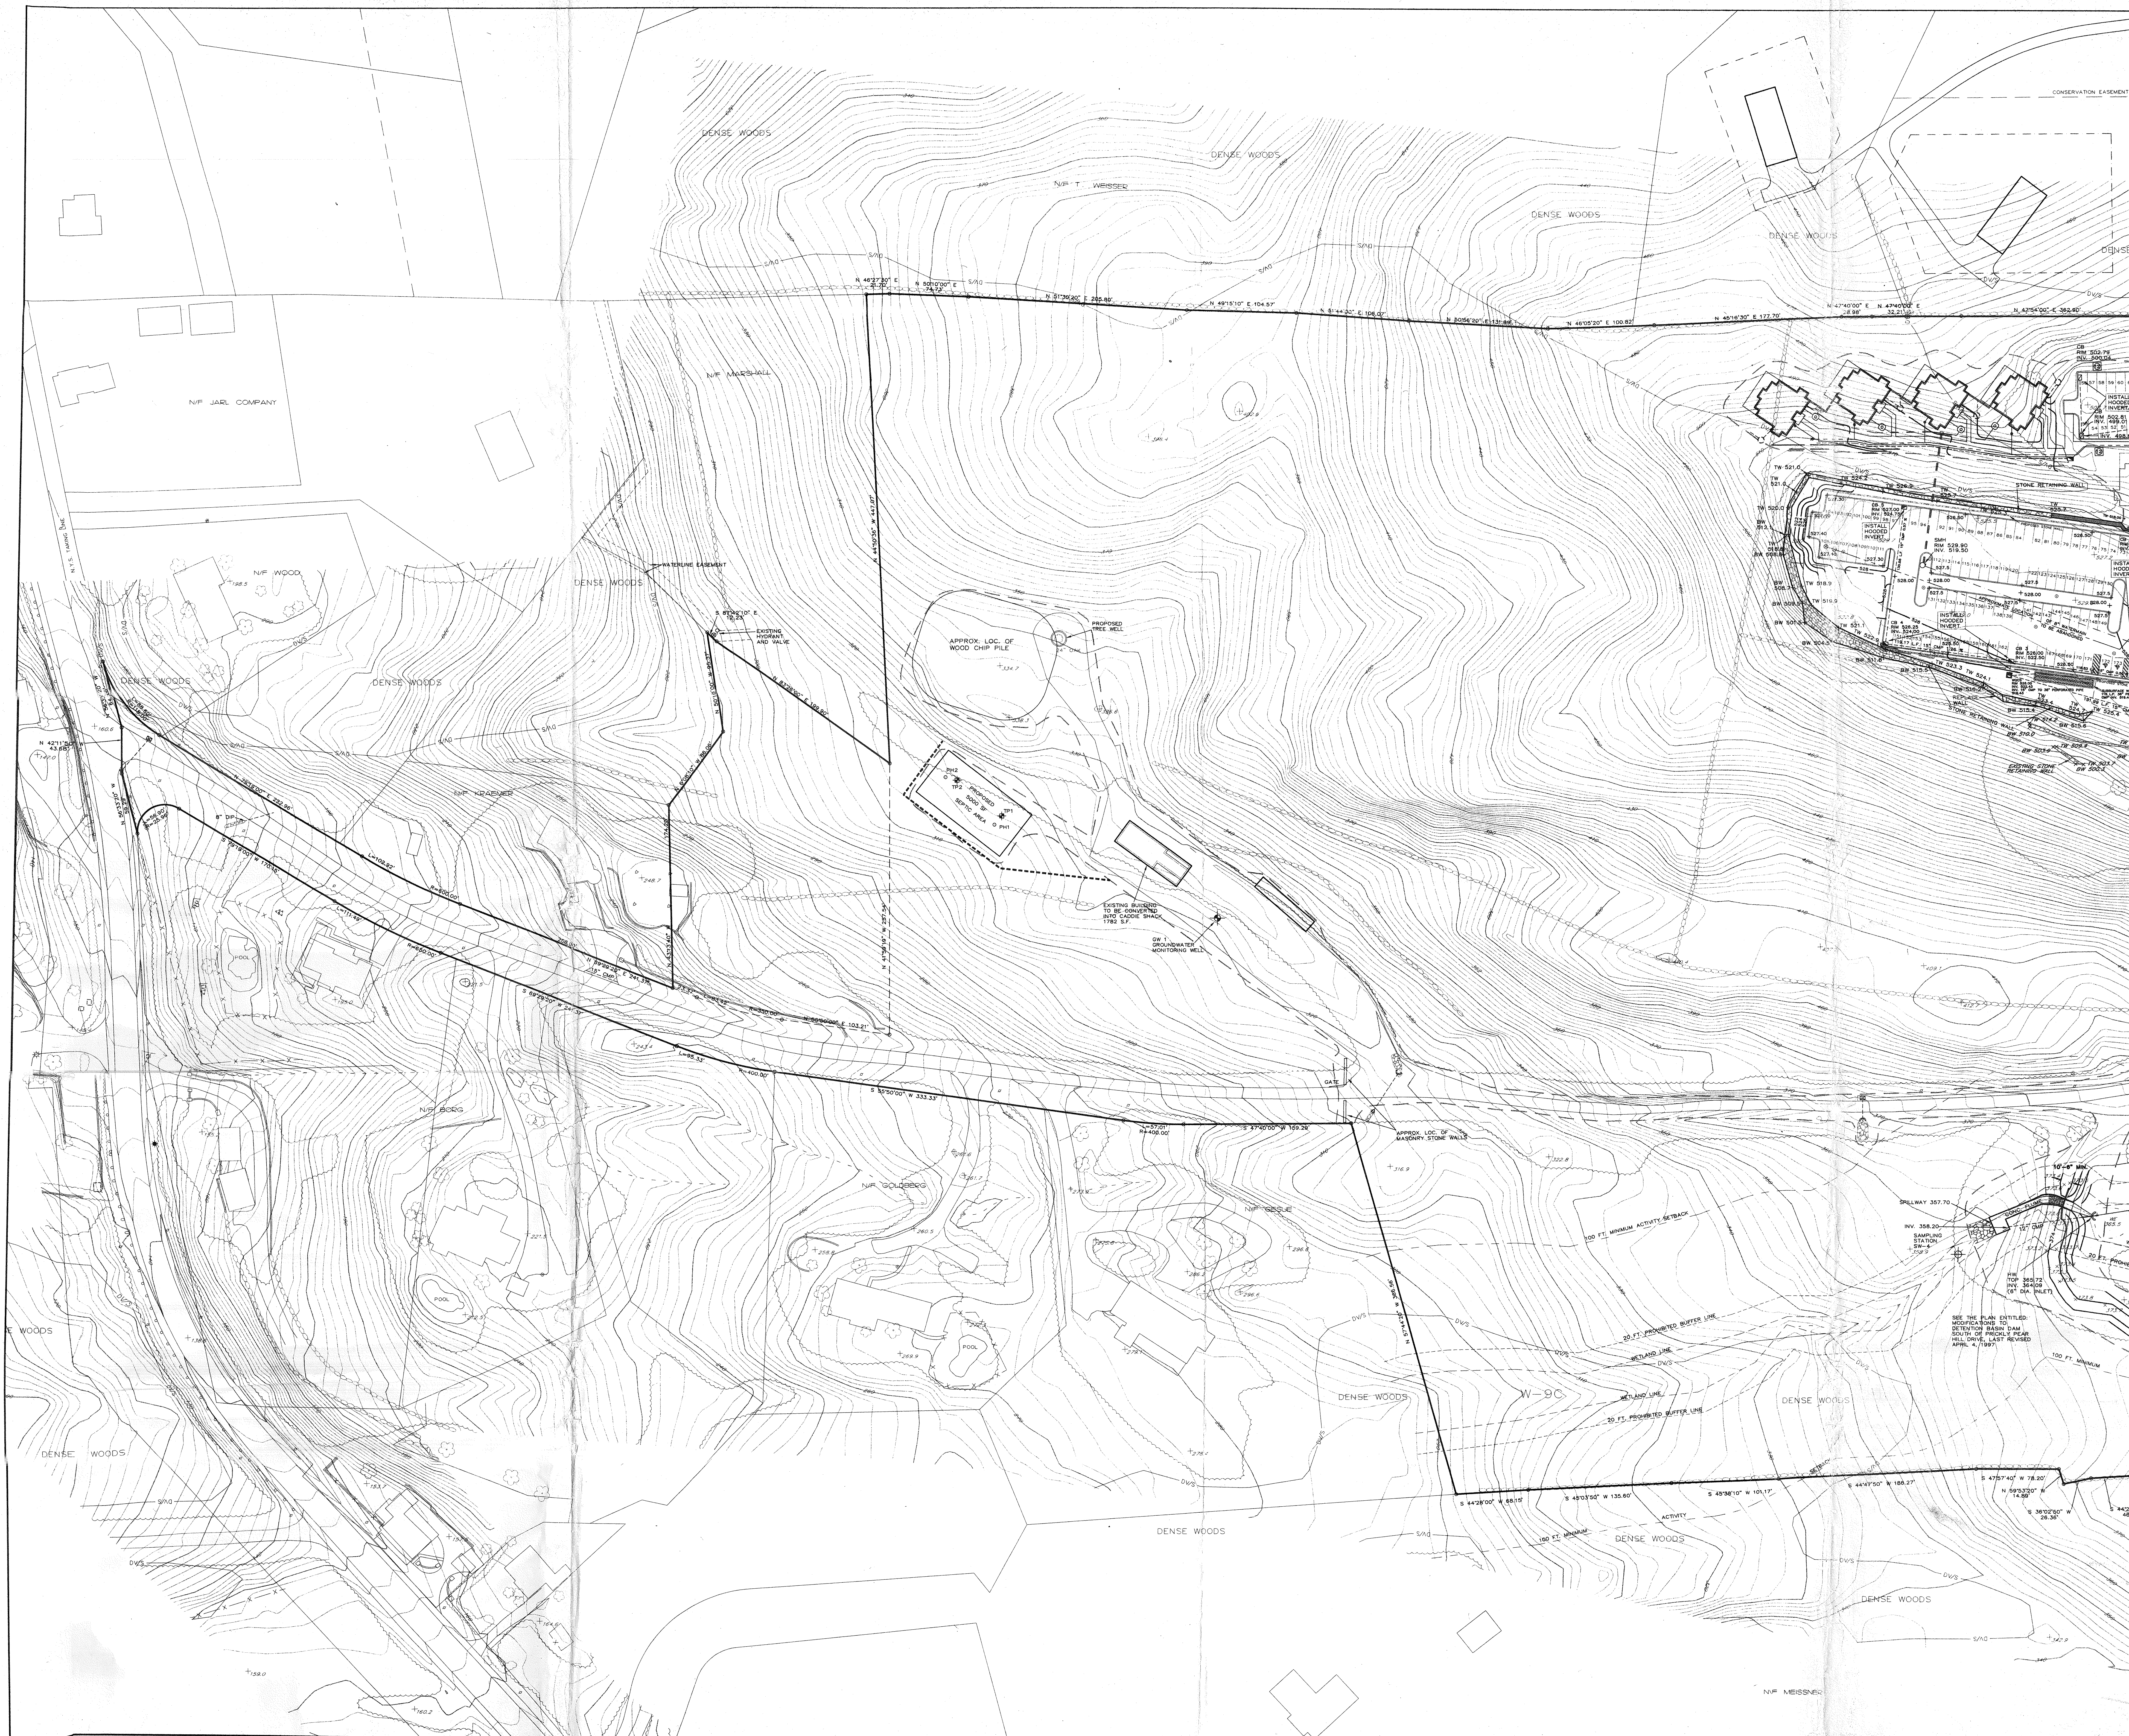

LEGEND		
EXISTING	PROPOSED	
		CATCH BASIN
		DRAIN MANHOLE
		SAN. SEWER MANHOLE
		HYDRANT
		DRAIN INLET
		WATER VALVE
		HEADWALL
		DRY WELL
		STREET LIGHT (8' TALL)
		STREET LIGHT (12' TALL)
		MONUMENT
		OFF SITE WELL
		OFF SITE S.D.A.
		CONTOUR LINE
		WETLAND LINE
		20 FT. PROHIBITED BUFFER LINE
		100 FT. MINIMUM ACTIVITY SETBACK
		RETAINING WALL
		RUBBLE RETAINING WALL
		CARTPATH BRIDGE
		RIP RAP SWALE
		SILT FENCE
		HAYBALES AND SILT FENCE
		DISTURBANCE LIMIT LINE
		PROPOSED CART/MAINTENANCE PATH
		WATER QUALITY CONTROL
		STRUCTURE SYMBOLS
		WITH MANHOLE COVER
		WITH INLET COVER
		METAL OUTLET STRUCTURE

NOTE: ALL EROSION CONTROL DEVICES SHALL BE INSTALLED PRIOR TO THE INITIATION OF ANY OTHER WORK.
COMPLIANCE WITH THE DISCHARGE CRITERION OF 48-72 HOURS WILL BE MONITORED REGULARLY AND ADJUSTMENTS TO THE WATER QUALITY BASIN WILL BE MADE AS NECESSARY TO REGULATE THE RELEASE OF CAPTURED STORM RUNOFF WITHIN THE PRESCRIBED PERIOD.
THE MAINTENANCE SCHEDULE FOR WATER QUALITY BASINS CONTAINED IN THE ENVIRONMENTAL MANAGEMENT PLAN SHALL BE FOLLOWED.

THE HUDSON NATIONAL GOLF CLUB, INC.
Applicant
70 Seaview Avenue
Stamford, Connecticut 06902

McCULLOUGH GOLDBERGER & STAUDT
Attorneys at Law
550 Montross Avenue
Harrison, New York 10528

FAZIO GOLF COURSE DESIGNERS, INC.
Golf Course Designers
109 South Main Street
Hendersonville, North Carolina 28739

SASAKI ASSOCIATES, INC.
Master Planners
64 Pleasant Street
Watertown, Massachusetts 02172

RALPH G. MASTROMONACO, P.E., P.C.
Consulting Engineers
13 Dove Court, Croton-on-Hudson, New York 10520
(914) 271-4762 (914) 271-2820 Fax

APPROVED
PLANNING BOARD
CROTON-ON-HUDSON, N.Y.
DATE: March 2, 1999
CONDITIONS: *As Shown*

AMENDED SITE PLAN
THE HUDSON NATIONAL
GOLF CLUB
VILLAGE OF CROTON-ON-HUDSON
WESTCHESTER COUNTY, N.Y.
DATE: NOVEMBER 8, 1996
SCALE AS SHOWN
SHEET 1 OF 16 SHEETS

REVISED: MAR. 19, 1997
REVISED: FEB. 11, 1997
REVISED: JAN. 2, 1997
REVISED: DEC. 6, 1996
REVISED: MAR. 27, 1999
REVISED: JAN. 28, 1999
REVISED: DEC. 5, 1997
REVISED: OCT. 27, 1997
REVISED: JULY 26, 1999
REVISED: APRIL 9, 1999
REVISED: MARCH 28, 1999
REVISED: DECEMBER 7, 1999

DECEMBER 11 1999