




1

GARAGE LEVEL

3/32"=1'-0"

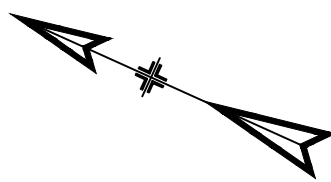

IT IS A VIOLATION OF NEW YORK STATE EDUCATION LAW FOR ANY PERSONS TO ALTER THESE PLANS, SPECIFICATIONS, OR REPORTS IN ANY WAY, UNLESS ACTING UNDER THE DIRECTION OF A LICENSED PROFESSIONAL ENGINEER OR LAND SURVEYOR.

Brian J. Stokosa, P.E.	
Revisions	
Project No.	2020-248 License No. 089370
DAY STOKOSA ENGINEERING P.C.	
3 Van Wyck Lane Wappingers Falls, New York (845)-223-3202	
PROJECT Riverside Apartments Village of Croton-on-Hudson Westchester County, New York	
DRAWING GARAGE LEVEL PLAN	
SCALE AS NOTED	DRAWN BY GG
DATE 8-28-20	CHECKED BY BJS
DRAWING No. A100 1 of 5	



1 FIRST FLOOR PLAN
3/32"=1'-0"

IT IS A VIOLATION OF NEW YORK STATE EDUCATION LAW FOR ANY PERSONS TO ALTER THESE PLANS, SPECIFICATIONS, OR REPORTS IN ANY WAY, UNLESS ACTING UNDER THE DIRECTION OF A LICENSED PROFESSIONAL ENGINEER OR LAND SURVEYOR.


Brian J. Stokosa, P.E.		
Revisions		
Project No.	2020.248	License No. 089370
DAY STOKOSA ENGINEERING P.C.		
3 Van Wyck Lane Wappingers Falls, New York (845)-223-3202		
PROJECT Riverside Apartments Village of Croton-on-Hudson Westchester County, New York		
DRAWINGS FIRST FLOOR PLAN		
SCALE AS NOTED	DRAWN BY GG	DRAWING No. A101
DATE 8-28-20	CHECKED BY BJS	2 of 5



1 THIRD FLOOR PLAN
3/32"=1'-0"

IT IS A VIOLATION OF NEW YORK STATE EDUCATION LAW FOR ANY PERSONS TO ALTER THESE PLANS, SPECIFICATIONS, OR REPORTS IN ANY WAY, UNLESS ACTING UNDER THE DIRECTION OF A LICENSED PROFESSIONAL ENGINEER OR LAND SURVEYOR.

Brian J. Stokosa, P.E.	
Revisions	
Project No.	2020/248 License No. 089370
DAY STOKOSA ENGINEERING P.C.	
3 Van Wyck Lane Wappingers Falls, New York (845)-223-3202	
PROJECT Riverside Apartments Village of Croton-on-Hudson Westchester County, New York	
DRAWINGS THIRD FLOOR PLAN	
SCALE AS NOTED	DRAWN BY GG
DATE 8-28-20	CHECKED BY BJS
DRAWING No. A103 4 of 5	

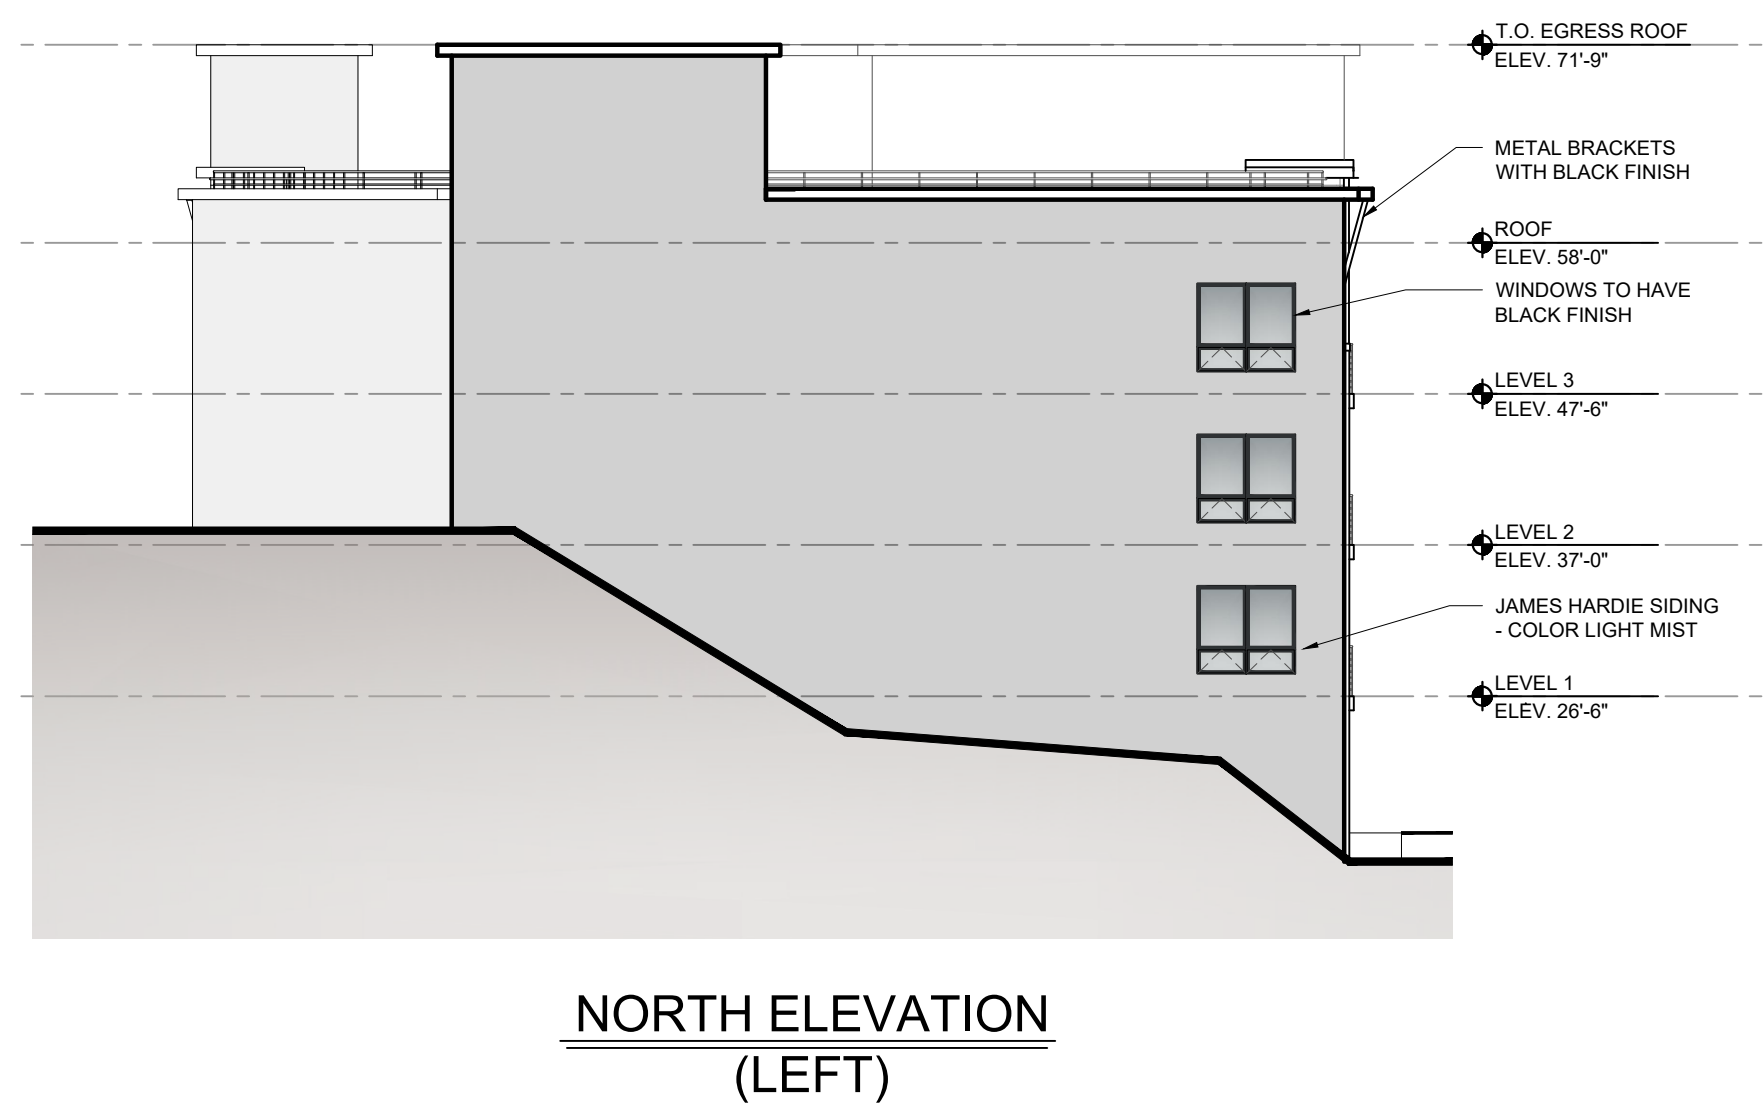

IT IS A VIOLATION OF NEW YORK STATE EDUCATION LAW FOR ANY PERSONS TO ALTER THESE PLANS, SPECIFICATIONS, OR REPORTS IN ANY WAY, UNLESS ACTING UNDER THE DIRECTION OF A LICENSED PROFESSIONAL ENGINEER OR LAND SURVEYOR.

	Brian J. Stokosa, P.E.	
Revisions		
Project No.	2020.248	License No. 089370
DAY STOKOSA ENGINEERING P.C.		
3 Van Wyck Lane Wappingers Falls, New York (845)-223-3202		
PROJECT	Riverside Apartments Village of Croton-on-Hudson Westchester County, New York	
DRAWING	ELEVATIONS	
SCALE	DRAWN BY	DRAWING No.
AS NOTED	GG	A200 5 of 5
DATE	CHECKED BY	
8-28-20	BJS	