


**PLAN**

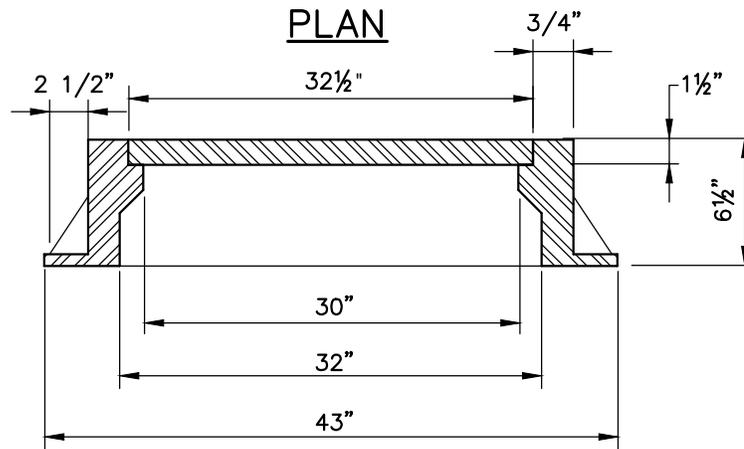

**SECTION A-A'**

**NOTES:**

1. UNLESS OTHERWISE NOTED, FRAMES AND GRATES SHALL MEET THE SPECIFICATIONS OUTLINED IN SECTION 655 AND OTHER APPLICABLE SECTIONS OF THE NEW YORK STATE DEPARTMENT OF TRANSPORTATION STANDARD SPECIFICATIONS, DATED MAY 7, 2015 WITH LATEST REVISIONS.
2. STORM SEWER MANHOLES SHALL HAVE THE WORD 'STORM' CAST ON COVER. COVER SHALL HAVE VENT HOLES. SANITARY SEWER MANHOLES SHALL HAVE THE WORD 'SANITARY' CAST ON COVER. COVER SHALL NOT HAVE VENT HOLES.
3. CAST MANHOLE FRAME AND COVER SHALL BE NYSDOT SECTION A-A COVER AND PATTERN NUMBER 1012A MANUFACTURED BY CAMPBELL FOUNDRY COMPANY OR APPROVED EQUAL.
4. CONTRACTOR SHALL PROVIDE SUBMITTALS TO THE COMMISSIONER OF PUBLIC WORKS AND/OR VILLAGE ENGINEER FOR REVIEW AND APPROVAL OF ALL FRAMES AND COVERS.
5. MANHOLE COVERS MAY BE DESIGNED WITH OR WITHOUT RIBS AND SHALL RESIST THE 16 KIP(F) LOAD OF AASHTO H20 LOADING.

VILLAGE OF CROTON-ON-HUDSON  
STANDARD CONSTRUCTION DETAILS

**STORM AND/OR SANITARY SEWER  
MANHOLE CASTING**



**VILLAGE OF CROTON-ON-HUDSON**  
STANLEY H. KELLERHOUSE MUNICIPAL BUILDING  
1 VAN WYCK STREET (2ND FLOOR)  
WESTCHESTER COUNTY  
VILLAGE OF CROTON-ON-HUDSON, NY 10520  
PHONE: (914) 271-3775  
FAX: (914) 271-2856

PROJECT: DETAILS  
SCALE: NOT TO SCALE  
DATE: 04/10/2015

PREPARED IN THE  
OFFICE OF THE  
COMMISSIONER OF PUBLIC WORKS

DESIGNED BY: ARC, PE      CHECKED BY: ARC, PE  
DRAWN BY: ARC, PE      VOOH SD-3E\_Storm & Sanitary

l.dwg

**SD-3E**