



"A-4" or "A-6" Drop Bowl with Force Line Hood, as directed. Manufactured by Reliner/Duran, Inc., Lyme, CT., or approved equal.

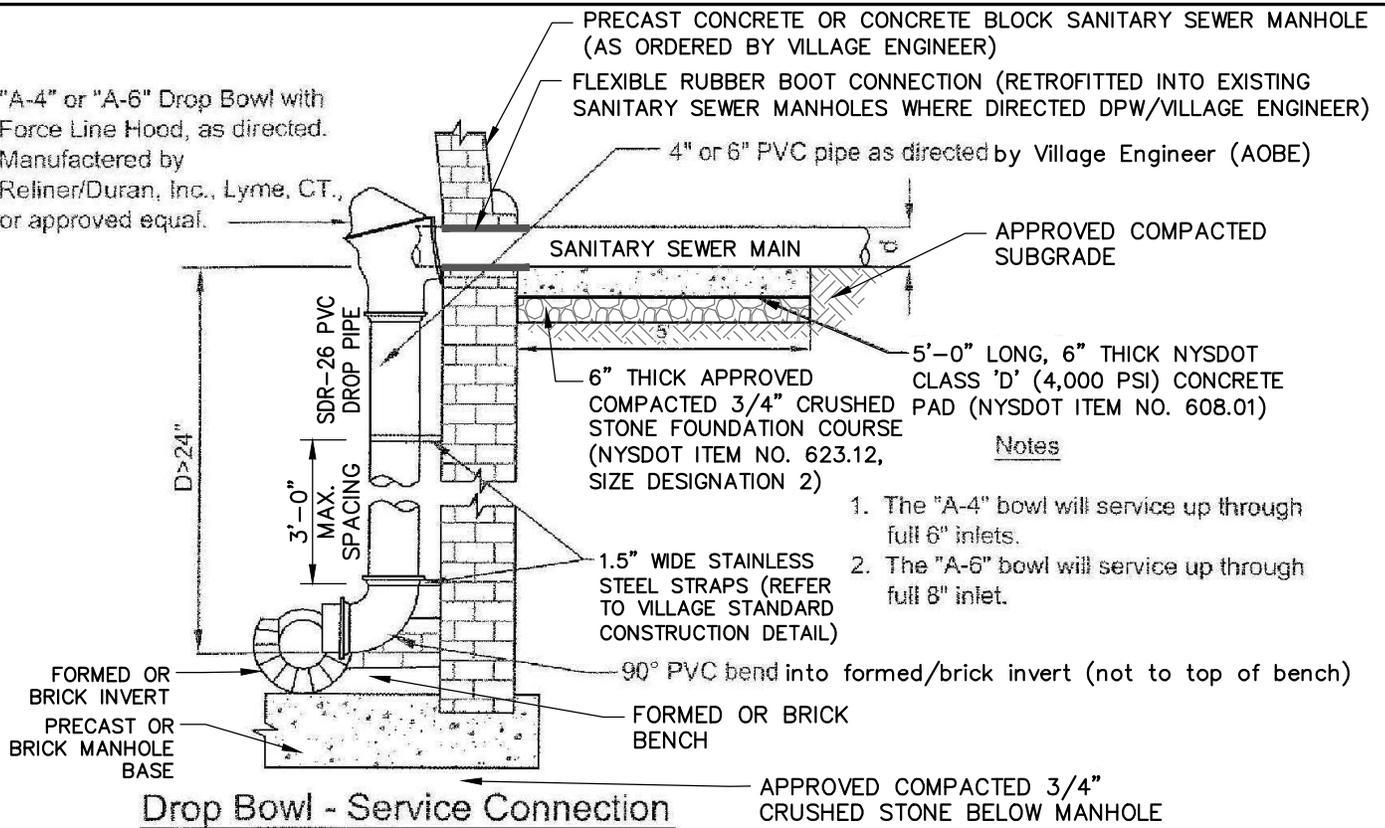

Notes

1. The "A-4" bowl will service up through full 6" inlets.
2. The "A-6" bowl will service up through full 8" inlet.

Drop Bowl - Service Connection

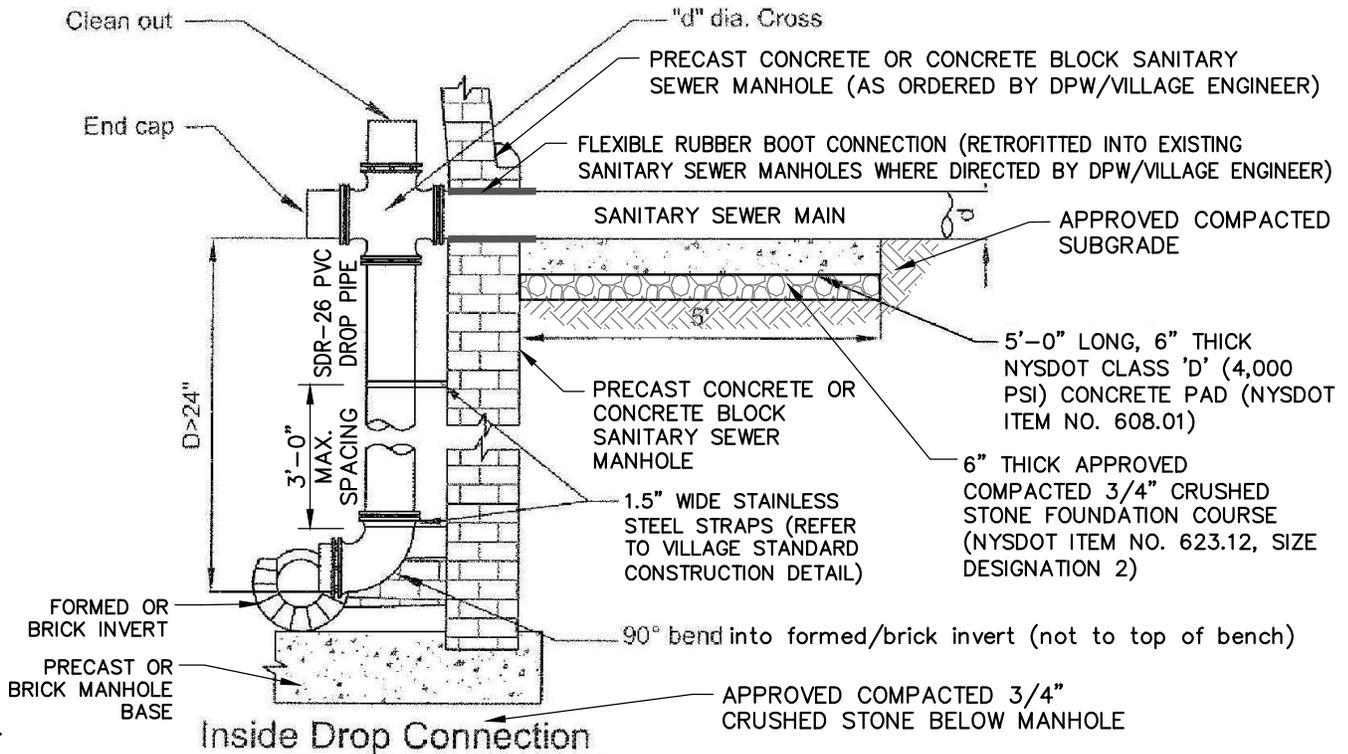

NOTES:

1. INSIDE DROP CONNECTION SHALL BE USED ONLY AS DIRECTED BY THE COMMISSIONER OF PUBLIC WORKS AND/OR VILLAGE ENGINEER, OTHERWISE "DROP BOWL - SERVICE CONNECTIONS" SHALL BE CONSTRUCTED.
2. LOCATION OF DROP CONNECTION INSIDE MANHOLE SHALL BE APPROVED BY THE COMMISSIONER OF PUBLIC WORKS AND/OR VILLAGE ENGINEER.
3. PRIOR TO CONSTRUCTION, THE CONTRACTOR SHALL PROVIDE SUBMITTALS FOR THE STAINLESS STEEL STRAPS, DROP BOWL AND SDR-26 PVC DROP PIPE TO THE COMMISSIONER OF PUBLIC WORKS/VILLAGE ENGINEER FOR APPROVAL.

VILLAGE OF CROTON-ON-HUDSON
STANDARD CONSTRUCTION DETAILS

PREPARED IN THE
OFFICE OF THE
COMMISSIONER OF PUBLIC WORKS

**SANITARY SEWER MANHOLE
INSIDE DROP CONNECTIONS**

DESIGNED BY: ARC, PE CHECKED BY: ARC, PE
DRAWN BY: ARC, PE VOOOH SD-4C_Sanitary Sewer



VILLAGE OF CROTON-ON-HUDSON
STANLEY H. KELLERHOUSE MUNICIPAL BUILDING
1 VAN WYCK STREET (2ND FLOOR)
WESTCHESTER COUNTY
VILLAGE OF CROTON-ON-HUDSON, NY 10520
PHONE: (914) 271-3775
FAX: (914) 271-2856

PROJECT: DETAILS
SCALE: NOT TO SCALE
DATE: 04/10/2015

SD-4C