


**Current Project Construction Area** (shown by the area the the thick red border) for the week of June 13th will be the preparation of the staging area at the end of Hastings Ave.

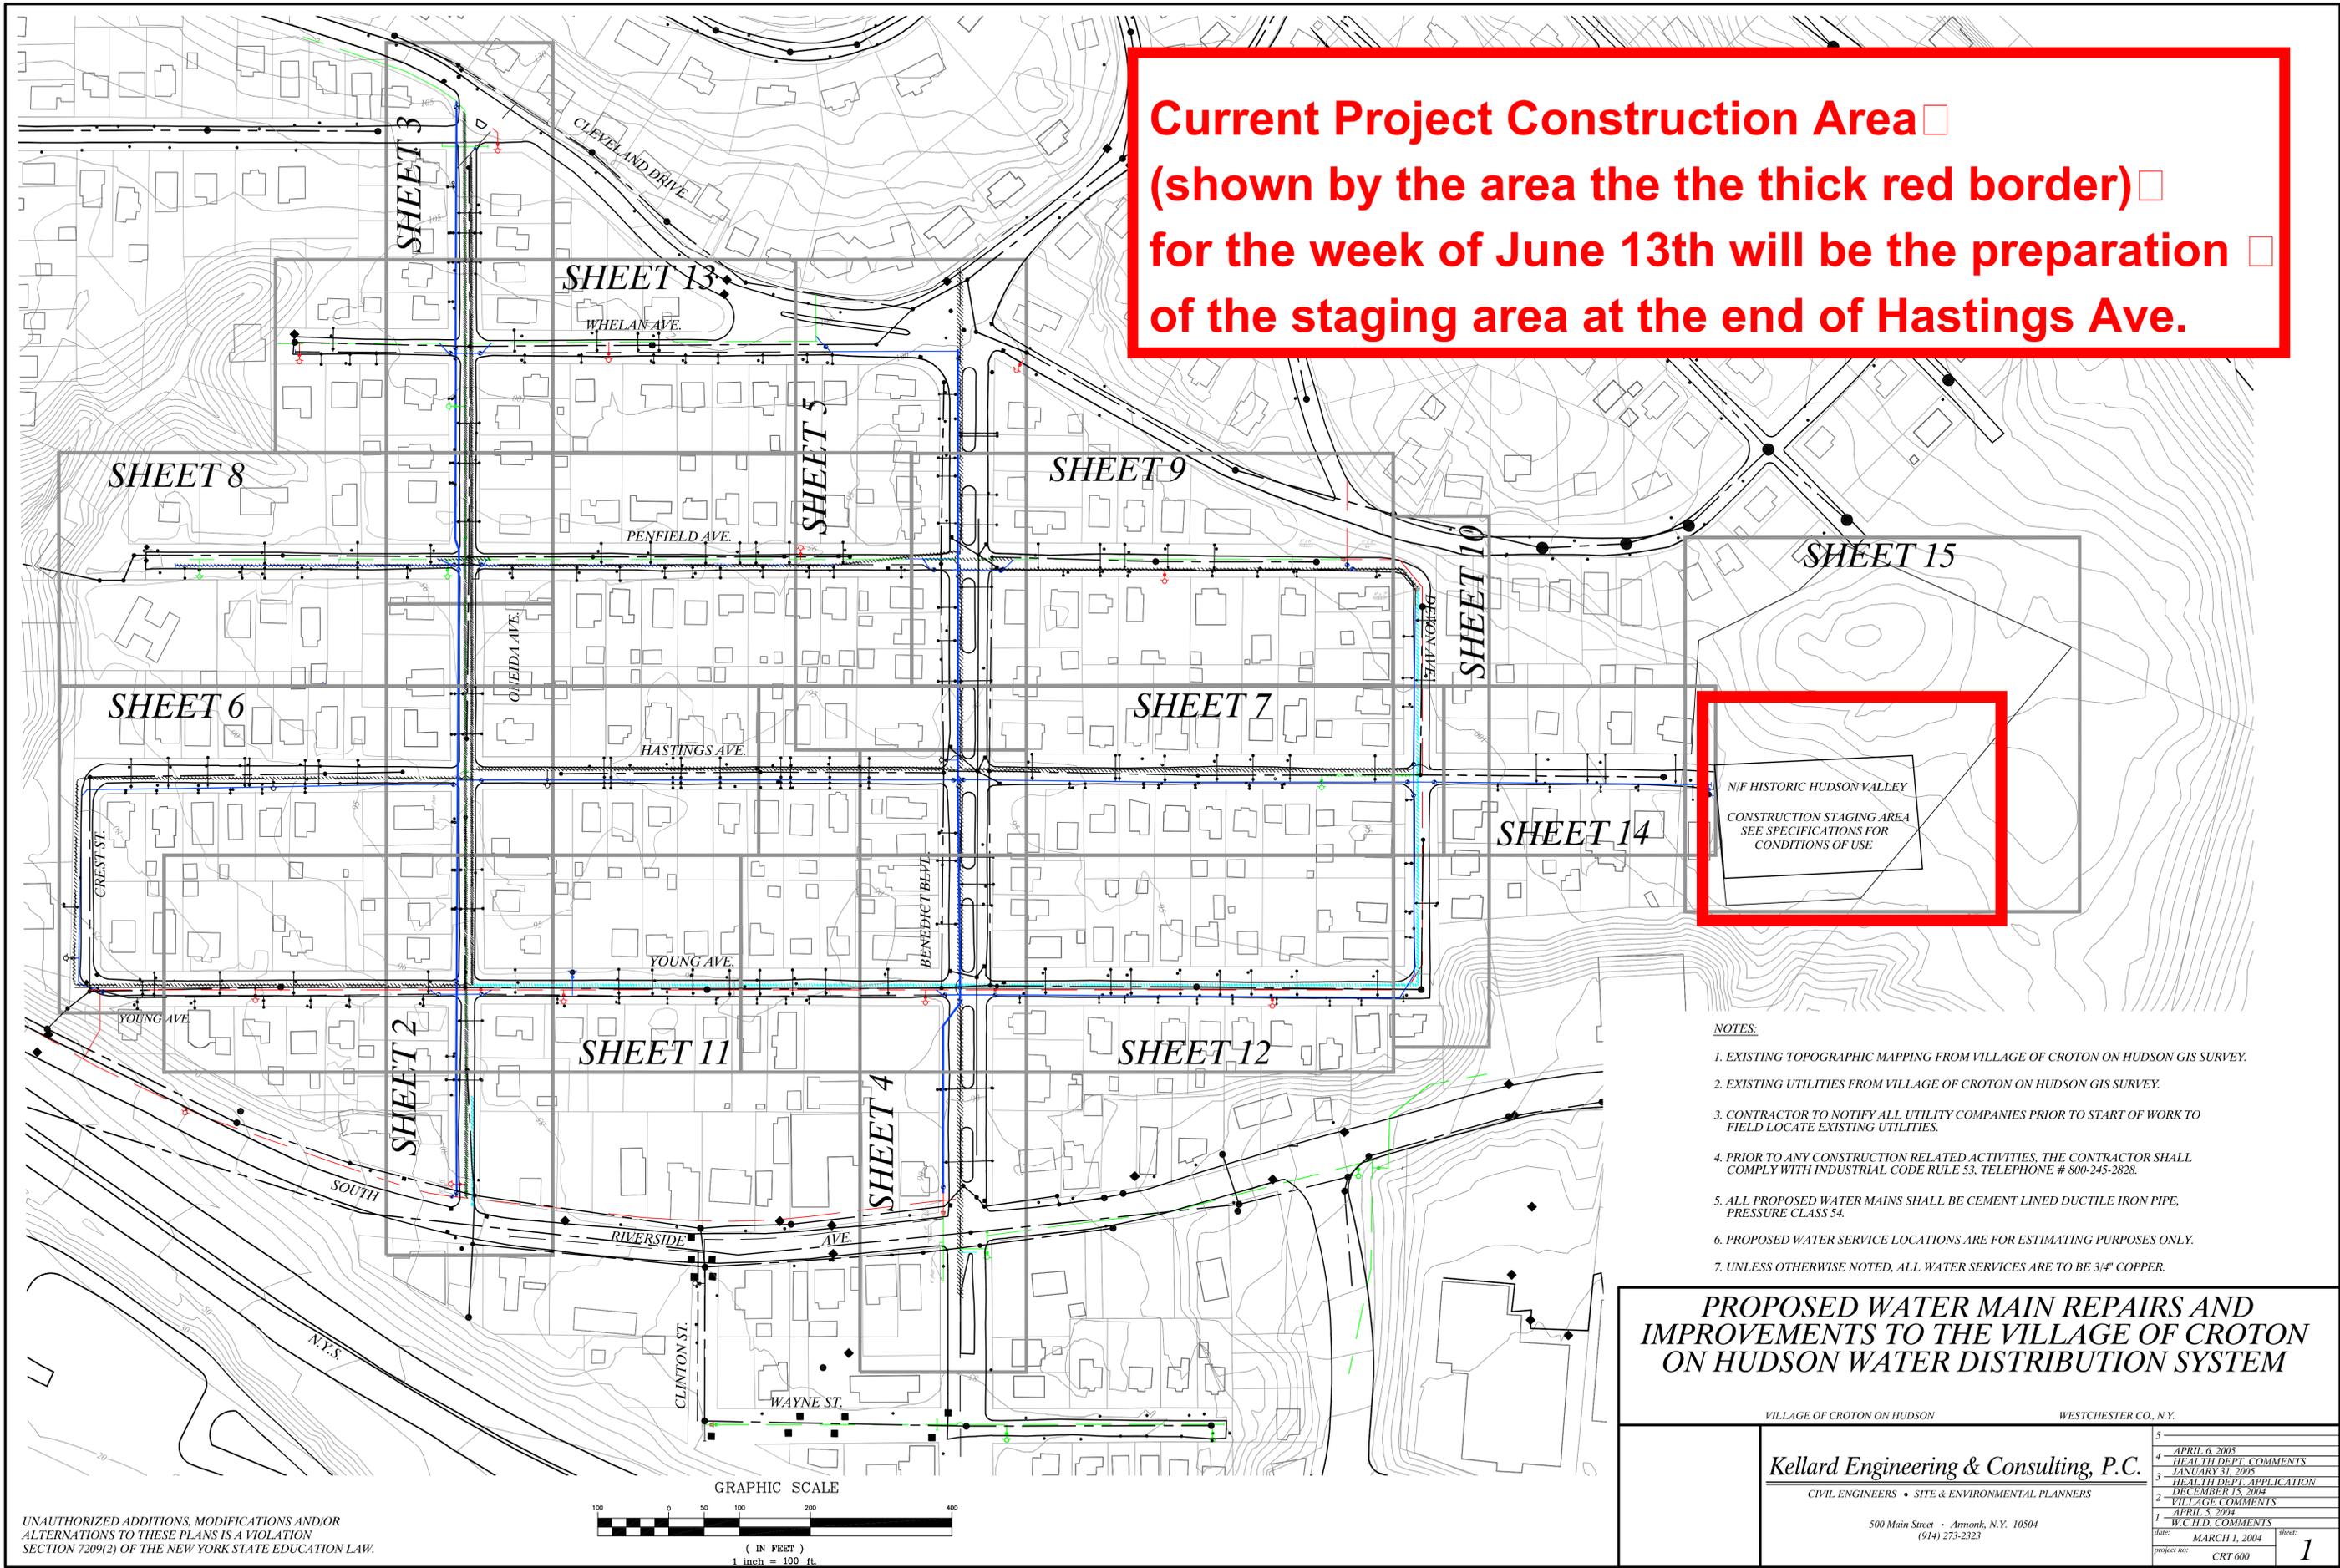

N/F HISTORIC HUDSON VALLEY  
 CONSTRUCTION STAGING AREA  
 SEE SPECIFICATIONS FOR  
 CONDITIONS OF USE

- NOTES:**
- EXISTING TOPOGRAPHIC MAPPING FROM VILLAGE OF CROTON ON HUDSON GIS SURVEY.
  - EXISTING UTILITIES FROM VILLAGE OF CROTON ON HUDSON GIS SURVEY.
  - CONTRACTOR TO NOTIFY ALL UTILITY COMPANIES PRIOR TO START OF WORK TO FIELD LOCATE EXISTING UTILITIES.
  - PRIOR TO ANY CONSTRUCTION RELATED ACTIVITIES, THE CONTRACTOR SHALL COMPLY WITH INDUSTRIAL CODE RULE 53, TELEPHONE # 800-245-2828.
  - ALL PROPOSED WATER MAINS SHALL BE CEMENT LINED DUCTILE IRON PIPE, PRESSURE CLASS 54.
  - PROPOSED WATER SERVICE LOCATIONS ARE FOR ESTIMATING PURPOSES ONLY.
  - UNLESS OTHERWISE NOTED, ALL WATER SERVICES ARE TO BE 3/4" COPPER.

**PROPOSED WATER MAIN REPAIRS AND IMPROVEMENTS TO THE VILLAGE OF CROTON ON HUDSON WATER DISTRIBUTION SYSTEM**

VILLAGE OF CROTON ON HUDSON WESTCHESTER CO., N.Y.

**Kellard Engineering & Consulting, P.C.**  
 CIVIL ENGINEERS • SITE & ENVIRONMENTAL PLANNERS

500 Main Street • Armonk, N.Y. 10504  
 (914) 273-2323

5	APRIL 6, 2005	
4	HEALTH DEPT. COMMENTS	
3	JANUARY 31, 2005	
3	HEALTH DEPT. APPLICATION	
2	DECEMBER 15, 2004	
2	VILLAGE COMMENTS	
1	APRIL 5, 2004	
1	W.C.H.D. COMMENTS	
date:	MARCH 1, 2004	sheet:
project no:	CRT 600	<b>1</b>

UNAUTHORIZED ADDITIONS, MODIFICATIONS AND/OR ALTERNATIONS TO THESE PLANS IS A VIOLATION SECTION 7209(2) OF THE NEW YORK STATE EDUCATION LAW.

