


Current Project Construction Area (shown by the areas the the thick red border) for the month of September will the remaining work on Whelan Ave. at the intersection of Benedict Blvd., the installation of water mains on the side streets south of Benedict Blvd. and the interconnection at Oneida Ave. and Riverside Ave.

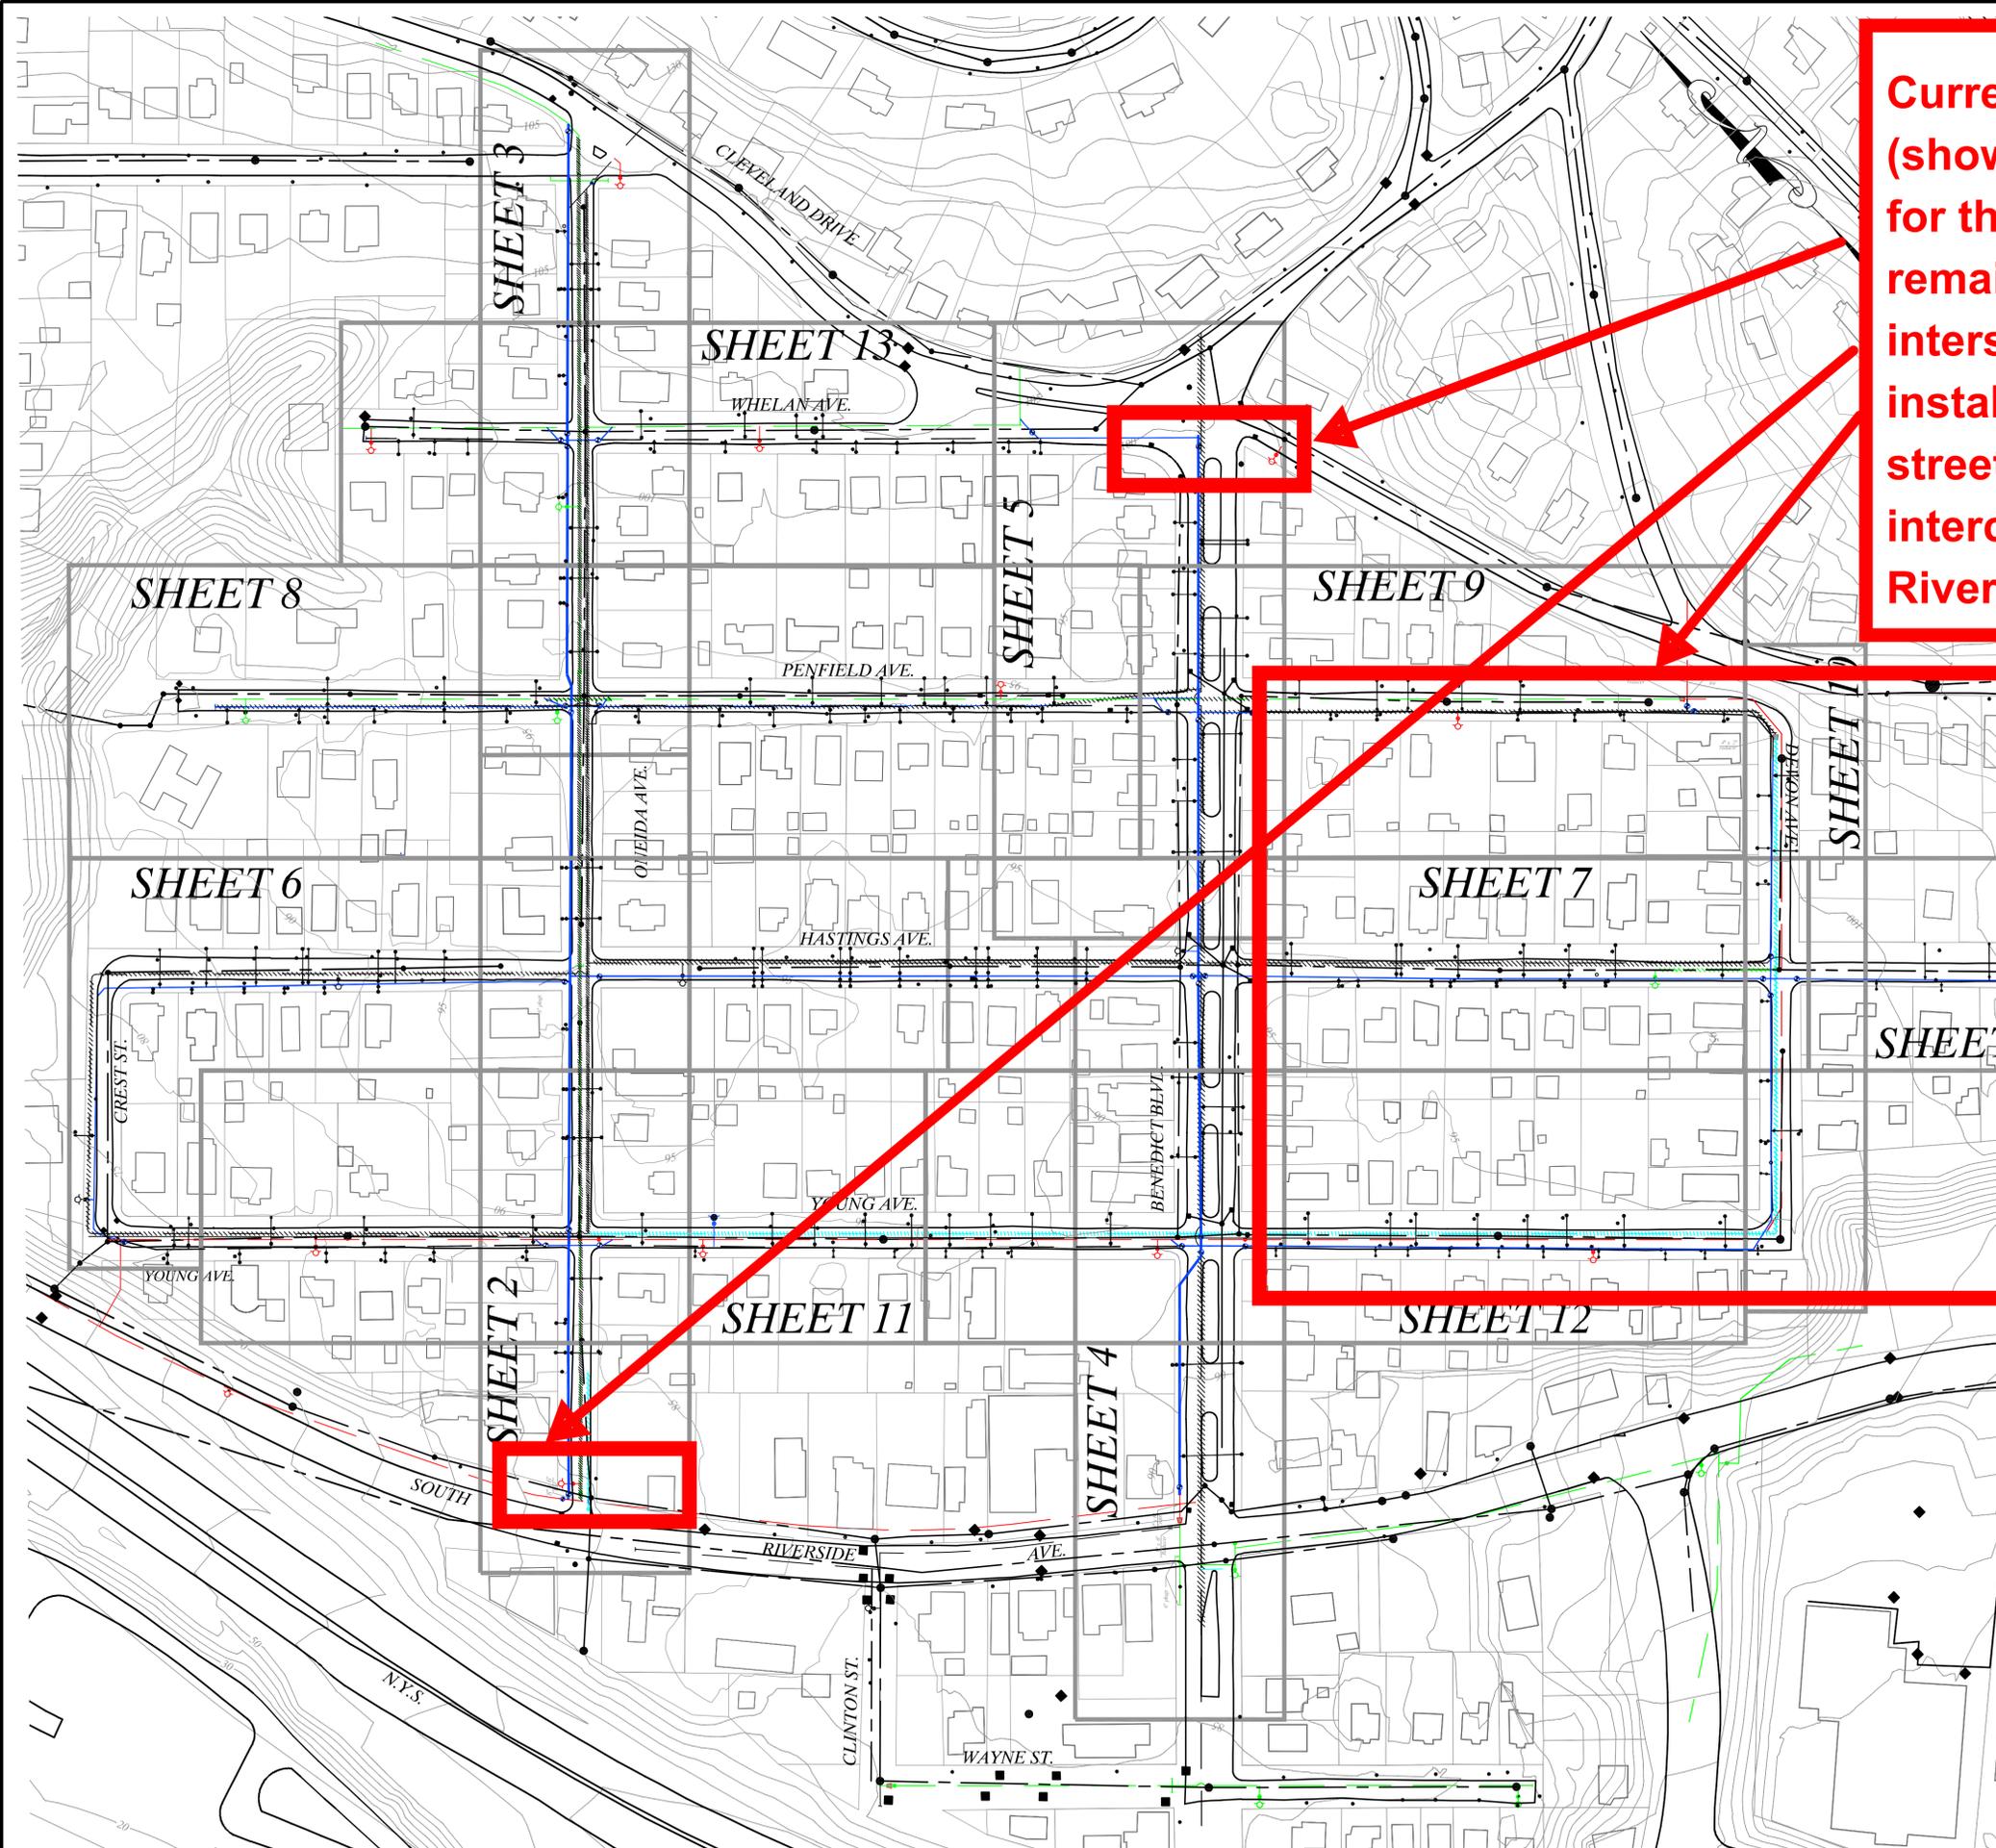

OF HISTORIC HUDSON VALLEY
CONSTRUCTION STAGING AREA
SEE SPECIFICATIONS FOR
CONDITIONS OF USE

- NOTES:
1. EXISTING TOPOGRAPHIC MAPPING FROM VILLAGE OF CROTON ON HUDSON GIS SURVEY.
 2. EXISTING UTILITIES FROM VILLAGE OF CROTON ON HUDSON GIS SURVEY.
 3. CONTRACTOR TO NOTIFY ALL UTILITY COMPANIES PRIOR TO START OF WORK TO FIELD LOCATE EXISTING UTILITIES.
 4. PRIOR TO ANY CONSTRUCTION RELATED ACTIVITIES, THE CONTRACTOR SHALL COMPLY WITH INDUSTRIAL CODE RULE 53, TELEPHONE # 800-245-2828.
 5. ALL PROPOSED WATER MAINS SHALL BE CEMENT LINED DUCTILE IRON PIPE, PRESSURE CLASS 54.
 6. PROPOSED WATER SERVICE LOCATIONS ARE FOR ESTIMATING PURPOSES ONLY.
 7. UNLESS OTHERWISE NOTED, ALL WATER SERVICES ARE TO BE 3/4" COPPER.


PROPOSED WATER MAIN REPAIRS AND IMPROVEMENTS TO THE VILLAGE OF CROTON ON HUDSON WATER DISTRIBUTION SYSTEM

VILLAGE OF CROTON ON HUDSON WESTCHESTER CO., N.Y.

Kellard Engineering & Consulting, P.C.
CIVIL ENGINEERS • SITE & ENVIRONMENTAL PLANNERS

500 Main Street • Armonk, N.Y. 10504
(914) 273-2323

5	APRIL 6, 2005
4	HEALTH DEPT. COMMENTS
3	JANUARY 31, 2005
3	HEALTH DEPT. APPLICATION
2	DECEMBER 15, 2004
2	VILLAGE COMMENTS
1	APRIL 5, 2004
1	W.C.H.D. COMMENTS
date:	MARCH 1, 2004
project no:	CRT 600

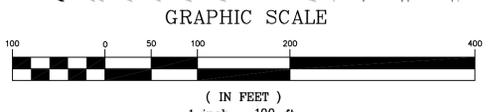

UNAUTHORIZED ADDITIONS, MODIFICATIONS AND/OR ALTERNATIONS TO THESE PLANS IS A VIOLATION SECTION 7209(2) OF THE NEW YORK STATE EDUCATION LAW.