

FARRINGTON ROAD & HUNTER PLACE IMPROVEMENTS (WATER AND SEWER INFRASTRUCTURE IMPROVEMENTS)

FARRINGTON ROAD & HUNTER PLACE VILLAGE OF CROTON-ON-HUDSON, NEW YORK

APPLICANT / OWNER:

VILLAGE OF CROTON-ON-HUDSON
1 VAN WYCK STREET
CROTON-ON-HUDSON, NY 10520-2501
TEL: (914) 271-4781


CIVIL ENGINEER:

JMC PLANNING, ENGINEERING,
LANDSCAPE ARCHITECTURE & LAND
SURVEYING, PLLC

JMC 120 BEDFORD ROAD
ARMONK, NEW YORK 10504
TEL: (914) 273-5225
FAX: (914) 273-2102

SURVEYOR:

TECTONIC ENGINEERING &
SURVEYING CONSULTANTS P.C.
P.O. BOX 37, 70 PLEASANT HILL ROAD
MOUNTAINVILLE, NY 10953
TEL: (845) 534-5959

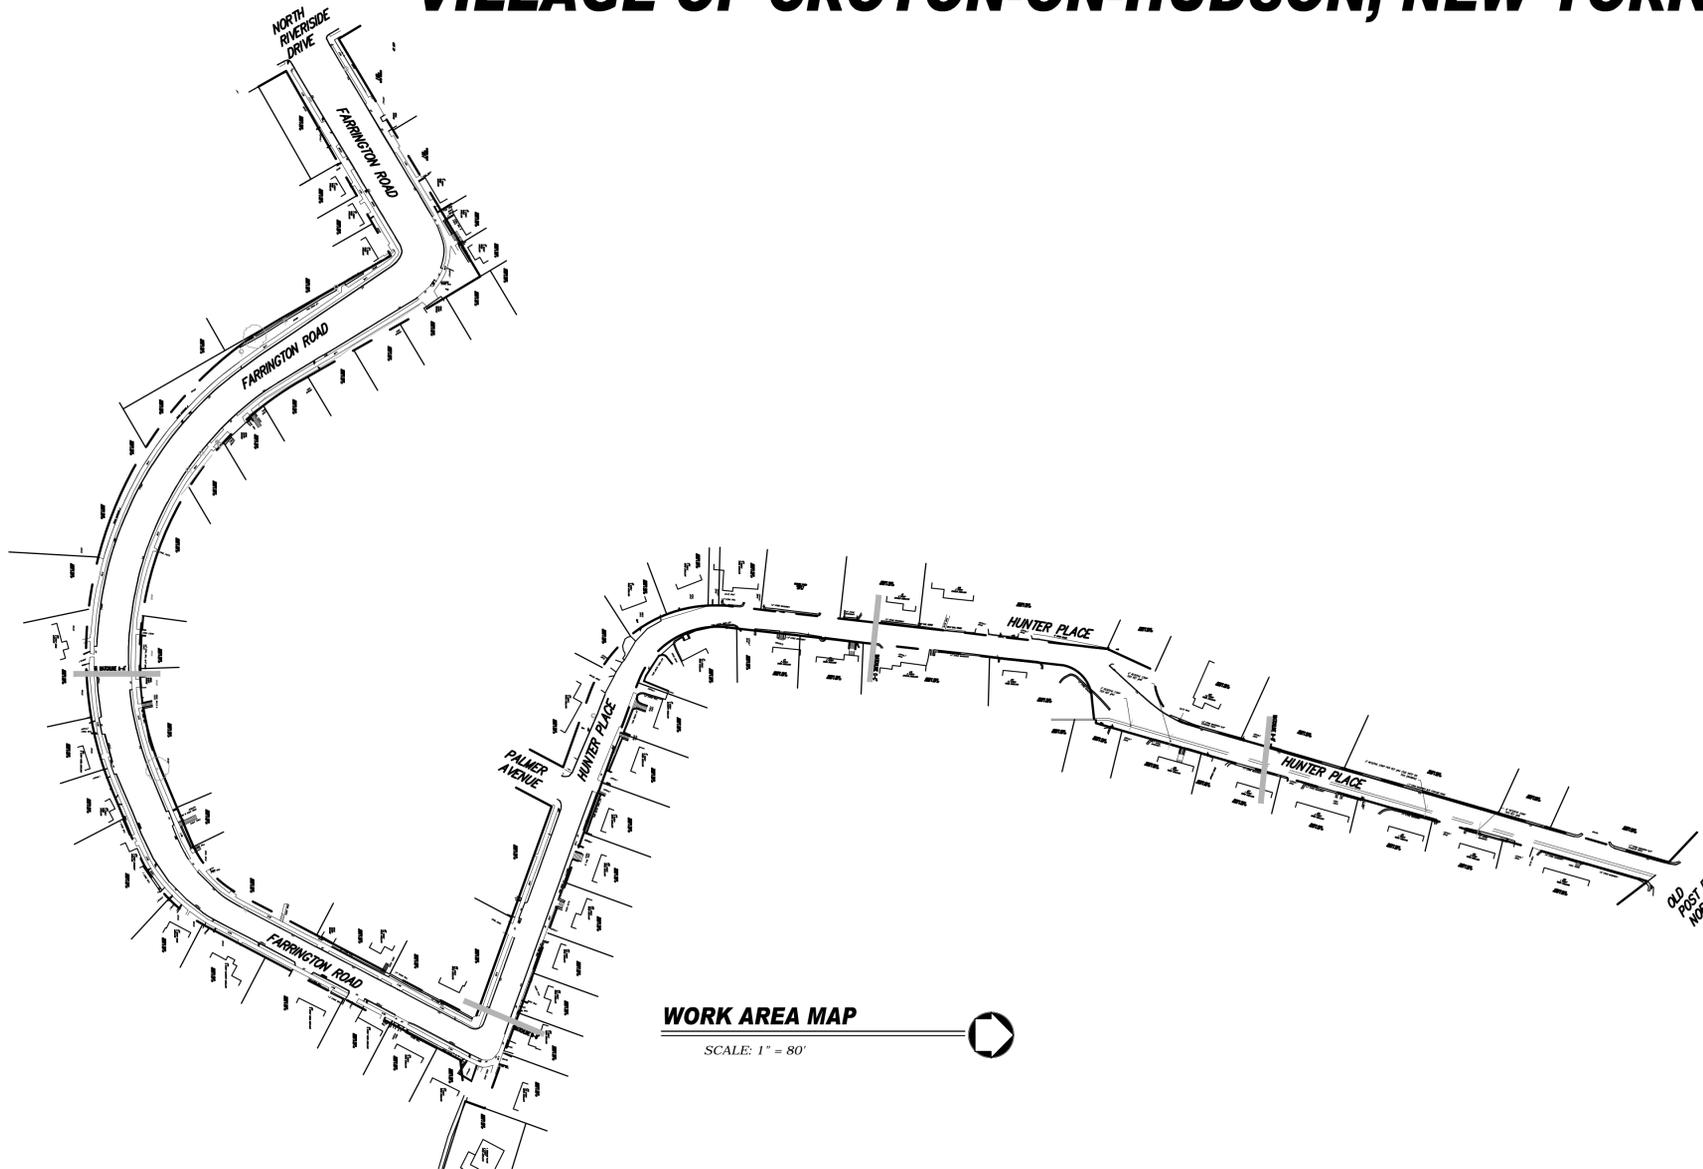

JMC DRAWINGS:

SP-1	COVER SHEET
SP-2	WATER & SEWER MAIN IMPROVEMENT PLAN
SP-3	WATER & SEWER MAIN IMPROVEMENT PLAN
SP-4	WATER & SEWER MAIN IMPROVEMENT PLAN
SP-5	WATER & SEWER MAIN IMPROVEMENT PLAN
SP-6	SANITARY SEWER DETAILS
SP-7	SANITARY SEWER DETAILS
SP-8	WATERMAIN DETAILS
SP-9	SANITARY SEWER PROFILES
SP-10	SANITARY SEWER PROFILES
SP-11	SANITARY SEWER PROFILES
SP-12	WATER MAIN PROFILES
SP-13	WATER MAIN PROFILES
SP-14	WATER MAIN PROFILES



GENERAL CONSTRUCTION NOTES APPLY TO ALL WORK HEREIN:

- PRIOR TO CONSTRUCTION, THE CONTRACTOR SHALL CALL 811 "DIG SAFELY" (1-800-962-7862) TO HAVE UNDERGROUND UTILITIES LOCATED. EXPLORATORY EXCAVATIONS SHALL COMPLY WITH CODE 753 REQUIREMENTS. NO WORK SHALL COMMENCE UNTIL ALL THE OPERATORS HAVE NOTIFIED THE CONTRACTOR THAT THEIR UTILITIES HAVE BEEN LOCATED. THE CONTRACTOR SHALL BE RESPONSIBLE FOR THE PRESERVATION OF ALL PUBLIC AND PRIVATE UNDERGROUND AND SURFACE UTILITIES AND STRUCTURES AT OR ADJACENT TO THE SITE OF CONSTRUCTION, INsofar AS THEY MAY BE ENDANGERED BY HIS OPERATIONS. THIS SHALL HOLD TRUE WHETHER OR NOT THEY ARE SHOWN ON THE CONTRACT DRAWINGS. IF THEY ARE SHOWN ON THE DRAWINGS, THEIR LOCATIONS ARE NOT GUARANTEED EVEN THOUGH THE INFORMATION WAS OBTAINED FROM THE BEST AVAILABLE SOURCES, AND IN ANY EVENT, OTHER UTILITIES ON THESE PLANS MAY BE ENCOUNTERED IN THE FIELD. THE CONTRACTOR SHALL, AT HIS OWN EXPENSE, IMMEDIATELY REPAIR OR REPLACE ANY STRUCTURES OR UTILITIES THAT HE DAMAGES, AND SHALL CONSTANTLY PROCEED WITH CAUTION TO PREVENT UNDE INTERRUPTION OF UTILITY SERVICE.
- UNDER INDUSTRIAL CODE 753, CONTRACTOR SHALL NOTIFY ALL OPERATORS OF UTILITIES LOCATED IN THE AREA WHERE THE WORK IS TO BE PERFORMED A MINIMUM OF 48 HOURS PRIOR TO THE ANTICIPATED START OF THIS WORK SO THAT ALL THE VARIOUS UNDERGROUND UTILITY OPERATORS WILL BE ABLE TO LOCATE AND MARK THE LOCATIONS OF THEIR OWN UTILITIES. NO WORK SHALL COMMENCE UNTIL ALL THE OPERATORS HAVE NOTIFIED THE CONTRACTOR THAT THEIR UTILITIES HAVE BEEN LOCATED.
- CONTRACTOR SHALL HAND DIG TEST PITS TO VERIFY THE LOCATION OF ALL EXISTING UNDERGROUND UTILITIES PRIOR TO THE START OF CONSTRUCTION. CONTRACTOR SHALL VERIFY EXISTING UTILITIES DEPTHS AND ADVISE OF ANY CONFLICTS WITH PROPOSED UTILITIES. IF CONFLICTS ARE PRESENT, THE OWNER'S FIELD REPRESENTATIVE, JMC AND THE APPLICABLE MUNICIPALITY OR AGENCY SHALL BE NOTIFIED IN WRITING. THE EXISTING/PROPOSED UTILITIES RELOCATION SHALL BE DESIGNED BY JMC.
- CONTRACTOR IS RESPONSIBLE FOR OBTAINING ANY AND ALL LOCAL PERMITS REQUIRED.
- ALL WORK SHALL BE DONE IN STRICT COMPLIANCE WITH ALL APPLICABLE NATIONAL, STATE, AND LOCAL CODES, STANDARDS, ORDINANCES, RULES, AND REGULATIONS. ALL CONSTRUCTION WORK SHALL BE PERFORMED IN ACCORDANCE WITH ALL SAFETY CODES. APPLICABLE SAFETY CODES MEAN THE LATEST EDITION INCLUDING ANY AND ALL AMENDMENTS, REVISIONS, AND ADDITIONS THERETO, TO THE FEDERAL DEPARTMENT OF LABOR, OCCUPATIONAL SAFETY AND HEALTH ADMINISTRATION'S OCCUPATIONAL SAFETY AND HEALTH STANDARDS (OSHA); AND APPLICABLE SAFETY, HEALTH REGULATIONS AND BUILDING CODES FOR CONSTRUCTION IN THE STATE OF NEW YORK. THE CONTRACTOR SHALL BE RESPONSIBLE FOR GUARDING AND PROTECTING ALL OPEN EXCAVATIONS IN ACCORDANCE WITH THE PROVISION OF SECTION 107-05 (SAFETY AND HEALTH REQUIREMENTS) OF THE NYS DOT STANDARD SPECIFICATIONS. IF THE CONTRACTOR PERFORMS ANY HAZARDOUS CONSTRUCTION PRACTICES, ALL OPERATIONS IN THE AFFECTED AREA SHALL BE DISCONTINUED AND IMMEDIATE ACTION SHALL BE TAKEN TO CORRECT THE SITUATION TO THE SATISFACTION OF THE APPROVAL AUTHORITY HAVING JURISDICTION.
- CONTRACTOR SHALL MAINTAIN ACCESS TO ALL PROPERTIES AFFECTED BY THE SCOPE OF WORK SHOWN HEREON AT ALL TIMES TO THE SATISFACTION OF THE OWNERS REPRESENTATIVE. RAMPING CONSTRUCTION TO PROVIDE ACCESS MAY BE CONSTRUCTED WITH SUBBASE MATERIAL EXCEPT THAT TEMPORARY ASPHALT CONCRETE SHALL BE PLACED AS DIRECTED BY THE ENGINEER. THE CONTRACTOR SHALL BE RESPONSIBLE FOR PROVIDING SAFE PEDESTRIAN ACCESS AT ALL TIMES.
- CONTRACTOR SHALL MAINTAIN THE INTEGRITY OF EXISTING PAVEMENT TO REMAIN.

ANY ALTERATION OF PLANS, SPECIFICATIONS, PLATS AND REPORTS BEARING THE SEAL OF A LICENSED PROFESSIONAL ENGINEER OR LICENSED LAND SURVEYOR IS A VIOLATION OF SECTION 7209 OF THE NEW YORK STATE EDUCATION LAW, EXCEPT AS PROVIDED FOR BY SECTION 7209, SUBSECTION 2.

NO.	REVISION	DATE	BY	SCALE	RC	APPROVED	RR
1.	REVISED/ISSUED IN RESPONSE TO WCDH COMMENTS	01/04/2013	RC	AS SHOWN			
2.	REVISED/ISSUED IN RESPONSE TO WCDH COMMENTS	08/19/2013	CTC	06/15/2012			
3.	REVISED PER CON EDISON COMMENTS	06/18/2015	DS	PROJECT NO: 11059			
4.	REVISED/ISSUED IN RESPONSE TO WCDH COMMENTS	08/05/2015	DM	DWG: 11059-LAYOUT-COVER	TAB: COVER	SOC: LAYOUT	

SP-1

Previous Editions Obsolete

COPYRIGHT © 2015 By John Meyer Consulting
 All rights reserved. No part of this drawing may be reproduced, stored in a retrieval system, or transmitted in any form or by any means, electronic, mechanical, photocopying, recording, or by any information storage and retrieval system, without the prior written permission of John Meyer Consulting, Inc. or its affiliates. The information contained herein is the property of John Meyer Consulting, Inc. and its affiliates.