


COPYRIGHT © 2015 By John Meyer Consulting
 All rights reserved. No part of this drawing may be reproduced, stored in a retrieval system, or transmitted in any form or by any means, electronic, mechanical, photocopying, recording, or by any information storage and retrieval system, without the prior written permission of John Meyer Consulting, Inc. or John Meyer Consulting, Inc. All other rights reserved.

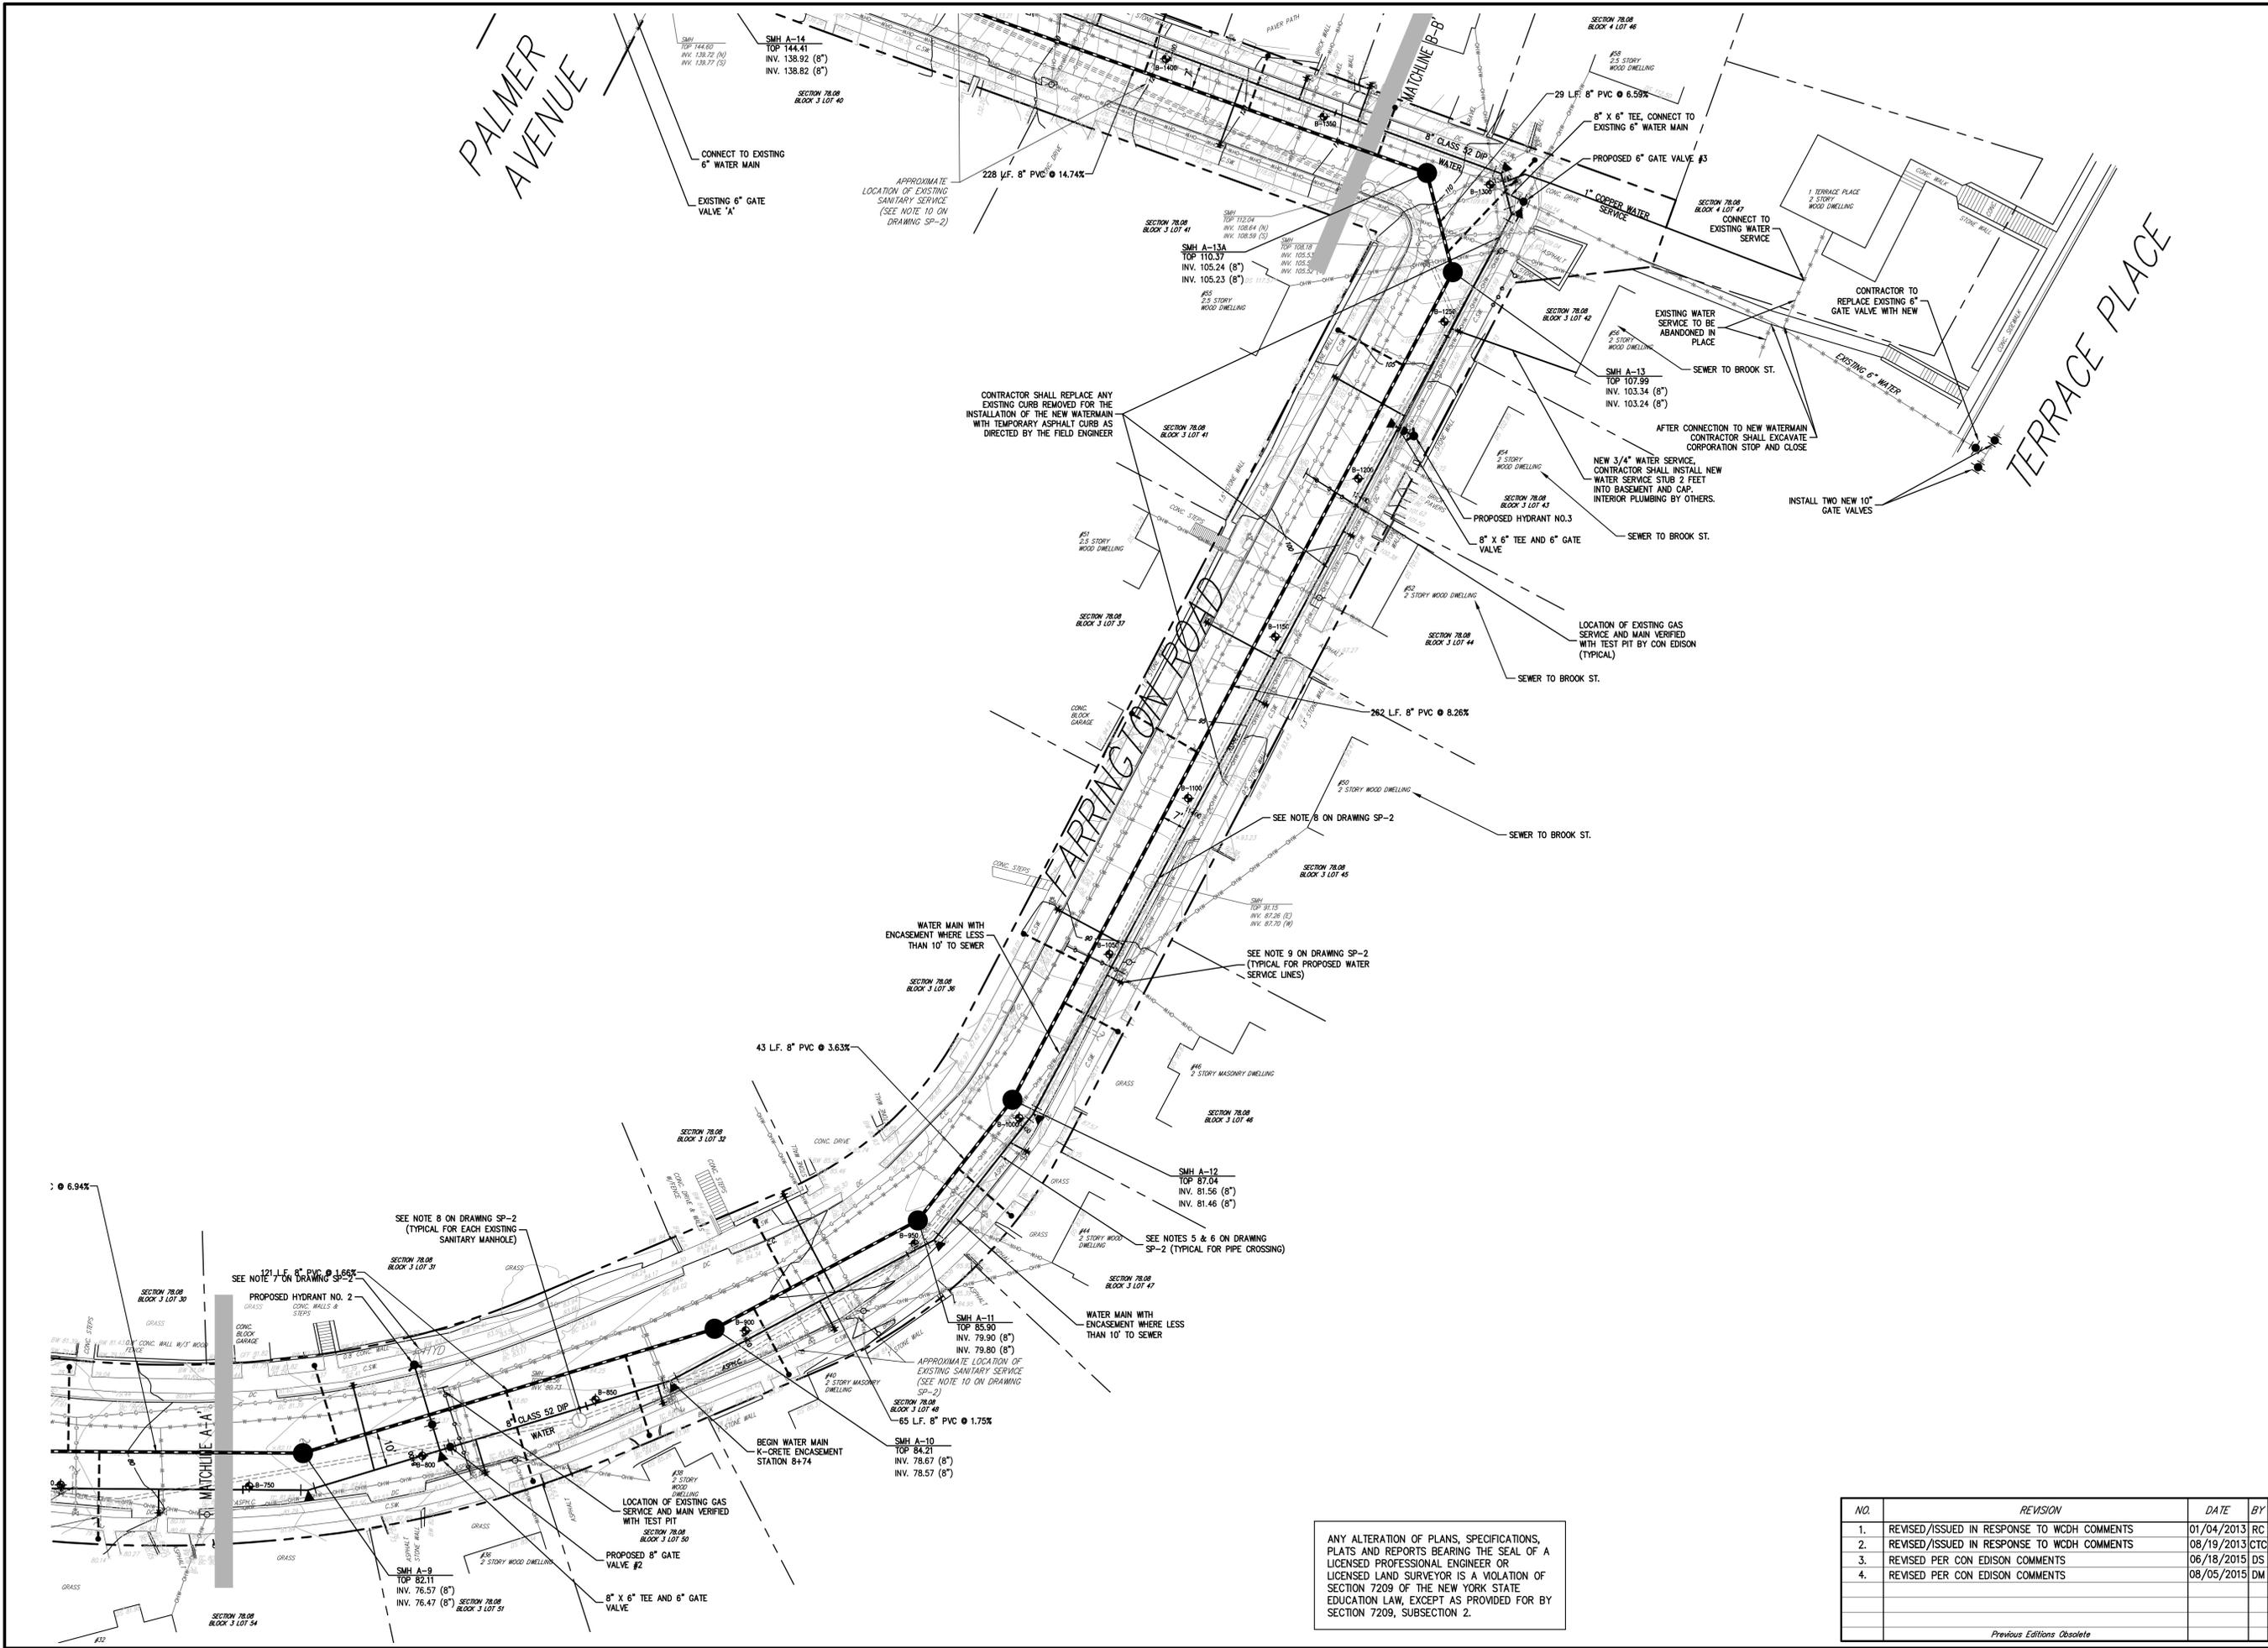

ANY ALTERATION OF PLANS, SPECIFICATIONS, PLATS AND REPORTS BEARING THE SEAL OF A LICENSED PROFESSIONAL ENGINEER OR LICENSED LAND SURVEYOR IS A VIOLATION OF SECTION 7209 OF THE NEW YORK STATE EDUCATION LAW, EXCEPT AS PROVIDED FOR BY SECTION 7209, SUBSECTION 2.


NO.	REVISION	DATE	BY	RC	RR
1.	REVISED/ISSUED IN RESPONSE TO WCDH COMMENTS	01/04/2013	RC		
2.	REVISED/ISSUED IN RESPONSE TO WCDH COMMENTS	08/19/2013	CTC		
3.	REVISED PER CON EDISON COMMENTS	06/18/2015	DS		
4.	REVISED PER CON EDISON COMMENTS	08/05/2015	DM		

VILLAGE OF CROTON-ON-HUDSON
 1 VAN WYCK STREET
 CROTON-ON-HUDSON, N.Y. 10520-2501

JMC Planning, Engineering, Landscapes
 Architecture & Land Surveying, PLLC
 JMC Site Development Consultants, LLC
 John Meyer Consulting, Inc.
 120 BEDFORD ROAD - ARMONK, NY 10504
 voice 914.273.5225 • fax 914.273.2102



WATER & SEWER MAIN
 IMPROVEMENT PLAN
 FARRINGTON ROAD IMPROVEMENTS
 FARRINGTON ROAD & HUNTER PLACE
 VILLAGE OF CROTON-ON-HUDSON, NEW YORK

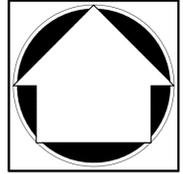

SCALE:	1" = 20'
DATE:	06/15/2012
PROJECT NO.:	11059
DWG. NO.:	1029-UTL-0-5-00
TAB.:	UTILITES-B
SOP.:	23_CRADUTL
DRAWING NO.:	SP-3

Previous Editions Obsolete