



WITH BICYCLE GRATE

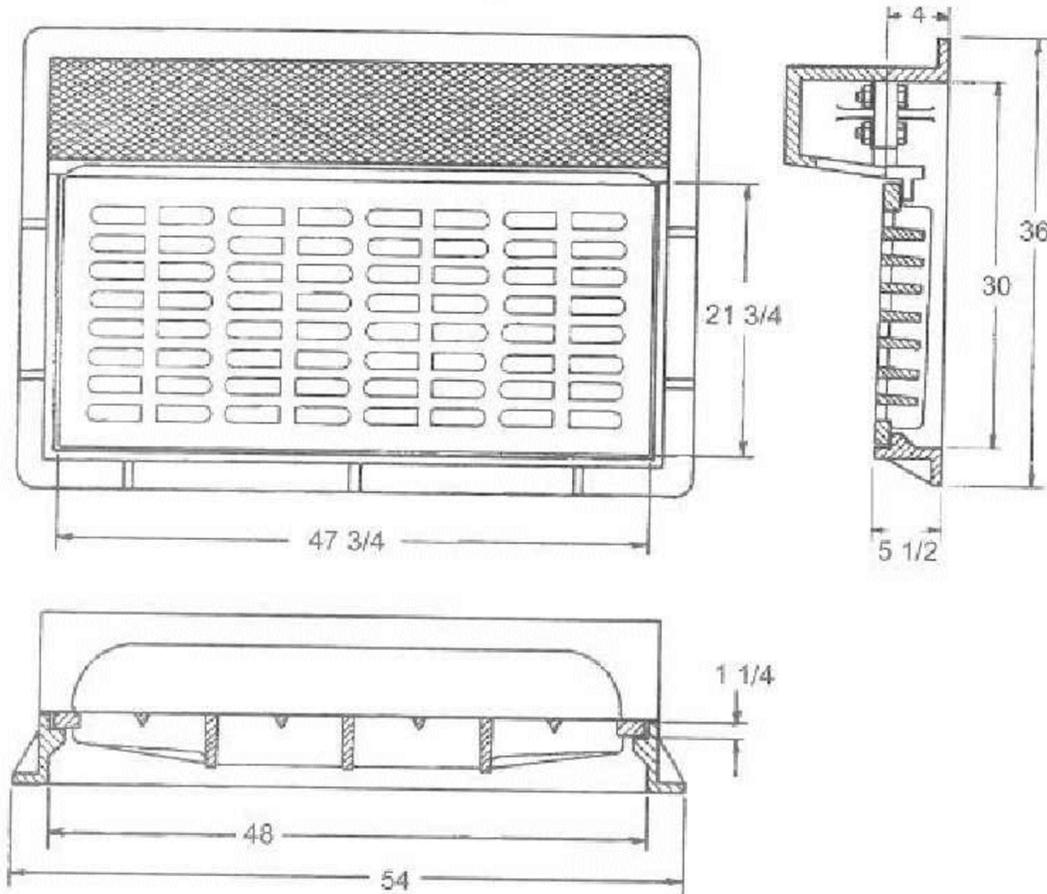

PATTERN NUMBER 2617

NOTES:

1. FRAME AND GRATE SHALL BE MANUFACTURED BY CAMPBELL FOUNDRY COMPANY PATTERN No. 2617 (WITH BACKPLATE/CURBPiece) "STATE OF NEW JERSEY DEPARTMENT OF TRANSPORTATION (NJDOT) TYPE 'A' CATCH BASIN (i.e. INLET)" OR APPROVED EQUAL. GRATE SHALL BE "PHASE II STORM WATER COMPLIANT GRATE".
2. THE CURB (i.e. BACKPLATE) TYPE SHALL BE TYPE 'N' WITH A CURB HEIGHT OF 6 INCHES. A TYPE 'P' BACKPLATE MAY BE SUBSTITUTED WHERE THE EXISTING AND/OR PROPOSED CURB REVEAL IS 4 INCHES OR LESS.
3. THE CURB MARKING "DUMP NO WASTE DRAINS TO WATERWAYS" SHALL BE CAST INTO THE CURB (i.e. BACKPLATE).
4. CASTING SHALL BE DOMESTICALLY MANUFACTURED. FOREIGN PRODUCED CASTINGS ARE PROHIBITED.
5. CASTING SHALL BE PAID UNDER NYSDOT ITEM NO. 655.0101.

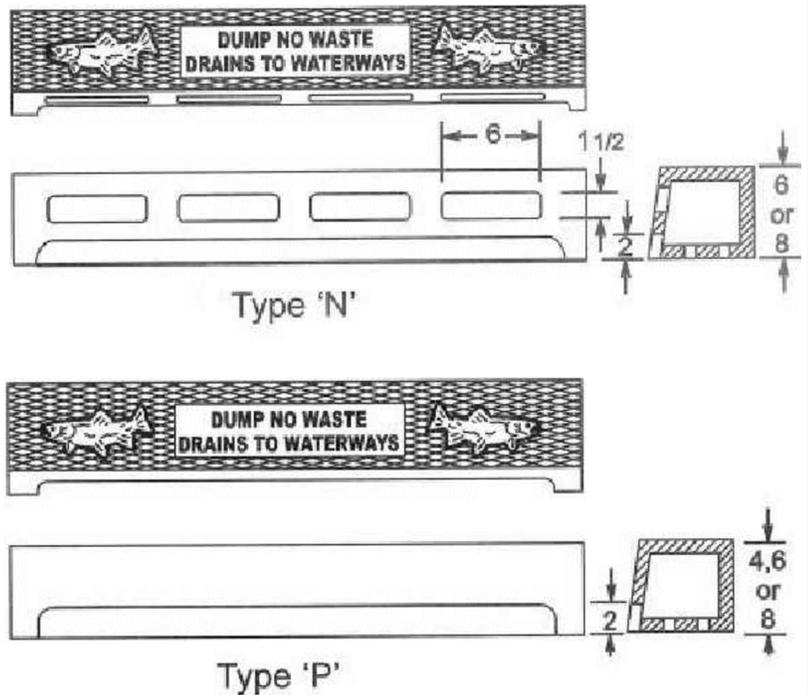

VILLAGE OF CROTON-ON-HUDSON
STANDARD CONSTRUCTION DETAILS

PREPARED IN THE
OFFICE OF THE
COMMISSIONER OF PUBLIC WORKS

**CATCH BASIN
FRAME AND GRATE
(WITH BACKPLATE)**

DESIGNED BY: ARC, PE CHECKED BY: ARC, PE
DRAWN BY: ARC, PE VOOH SD-3B_Catch Basin Fram



VILLAGE OF CROTON-ON-HUDSON
STANLEY H. KELLERHOUSE MUNICIPAL BUILDING
1 VAN WYCK STREET (2ND FLOOR)
WESTCHESTER COUNTY
VILLAGE OF CROTON-ON-HUDSON, NY 10520
PHONE: (914) 271-3775
FAX: (914) 271-2856

PROJECT: DETAILS
SCALE: NOT TO SCALE
DATE: 04/10/2015

SD-3B