

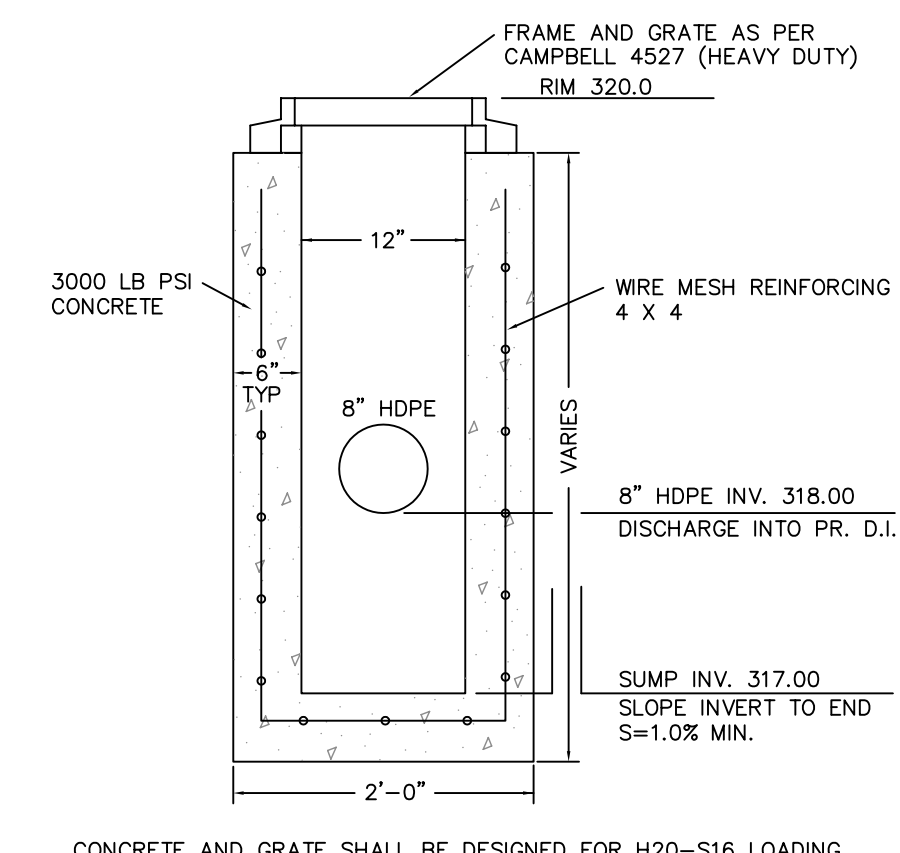


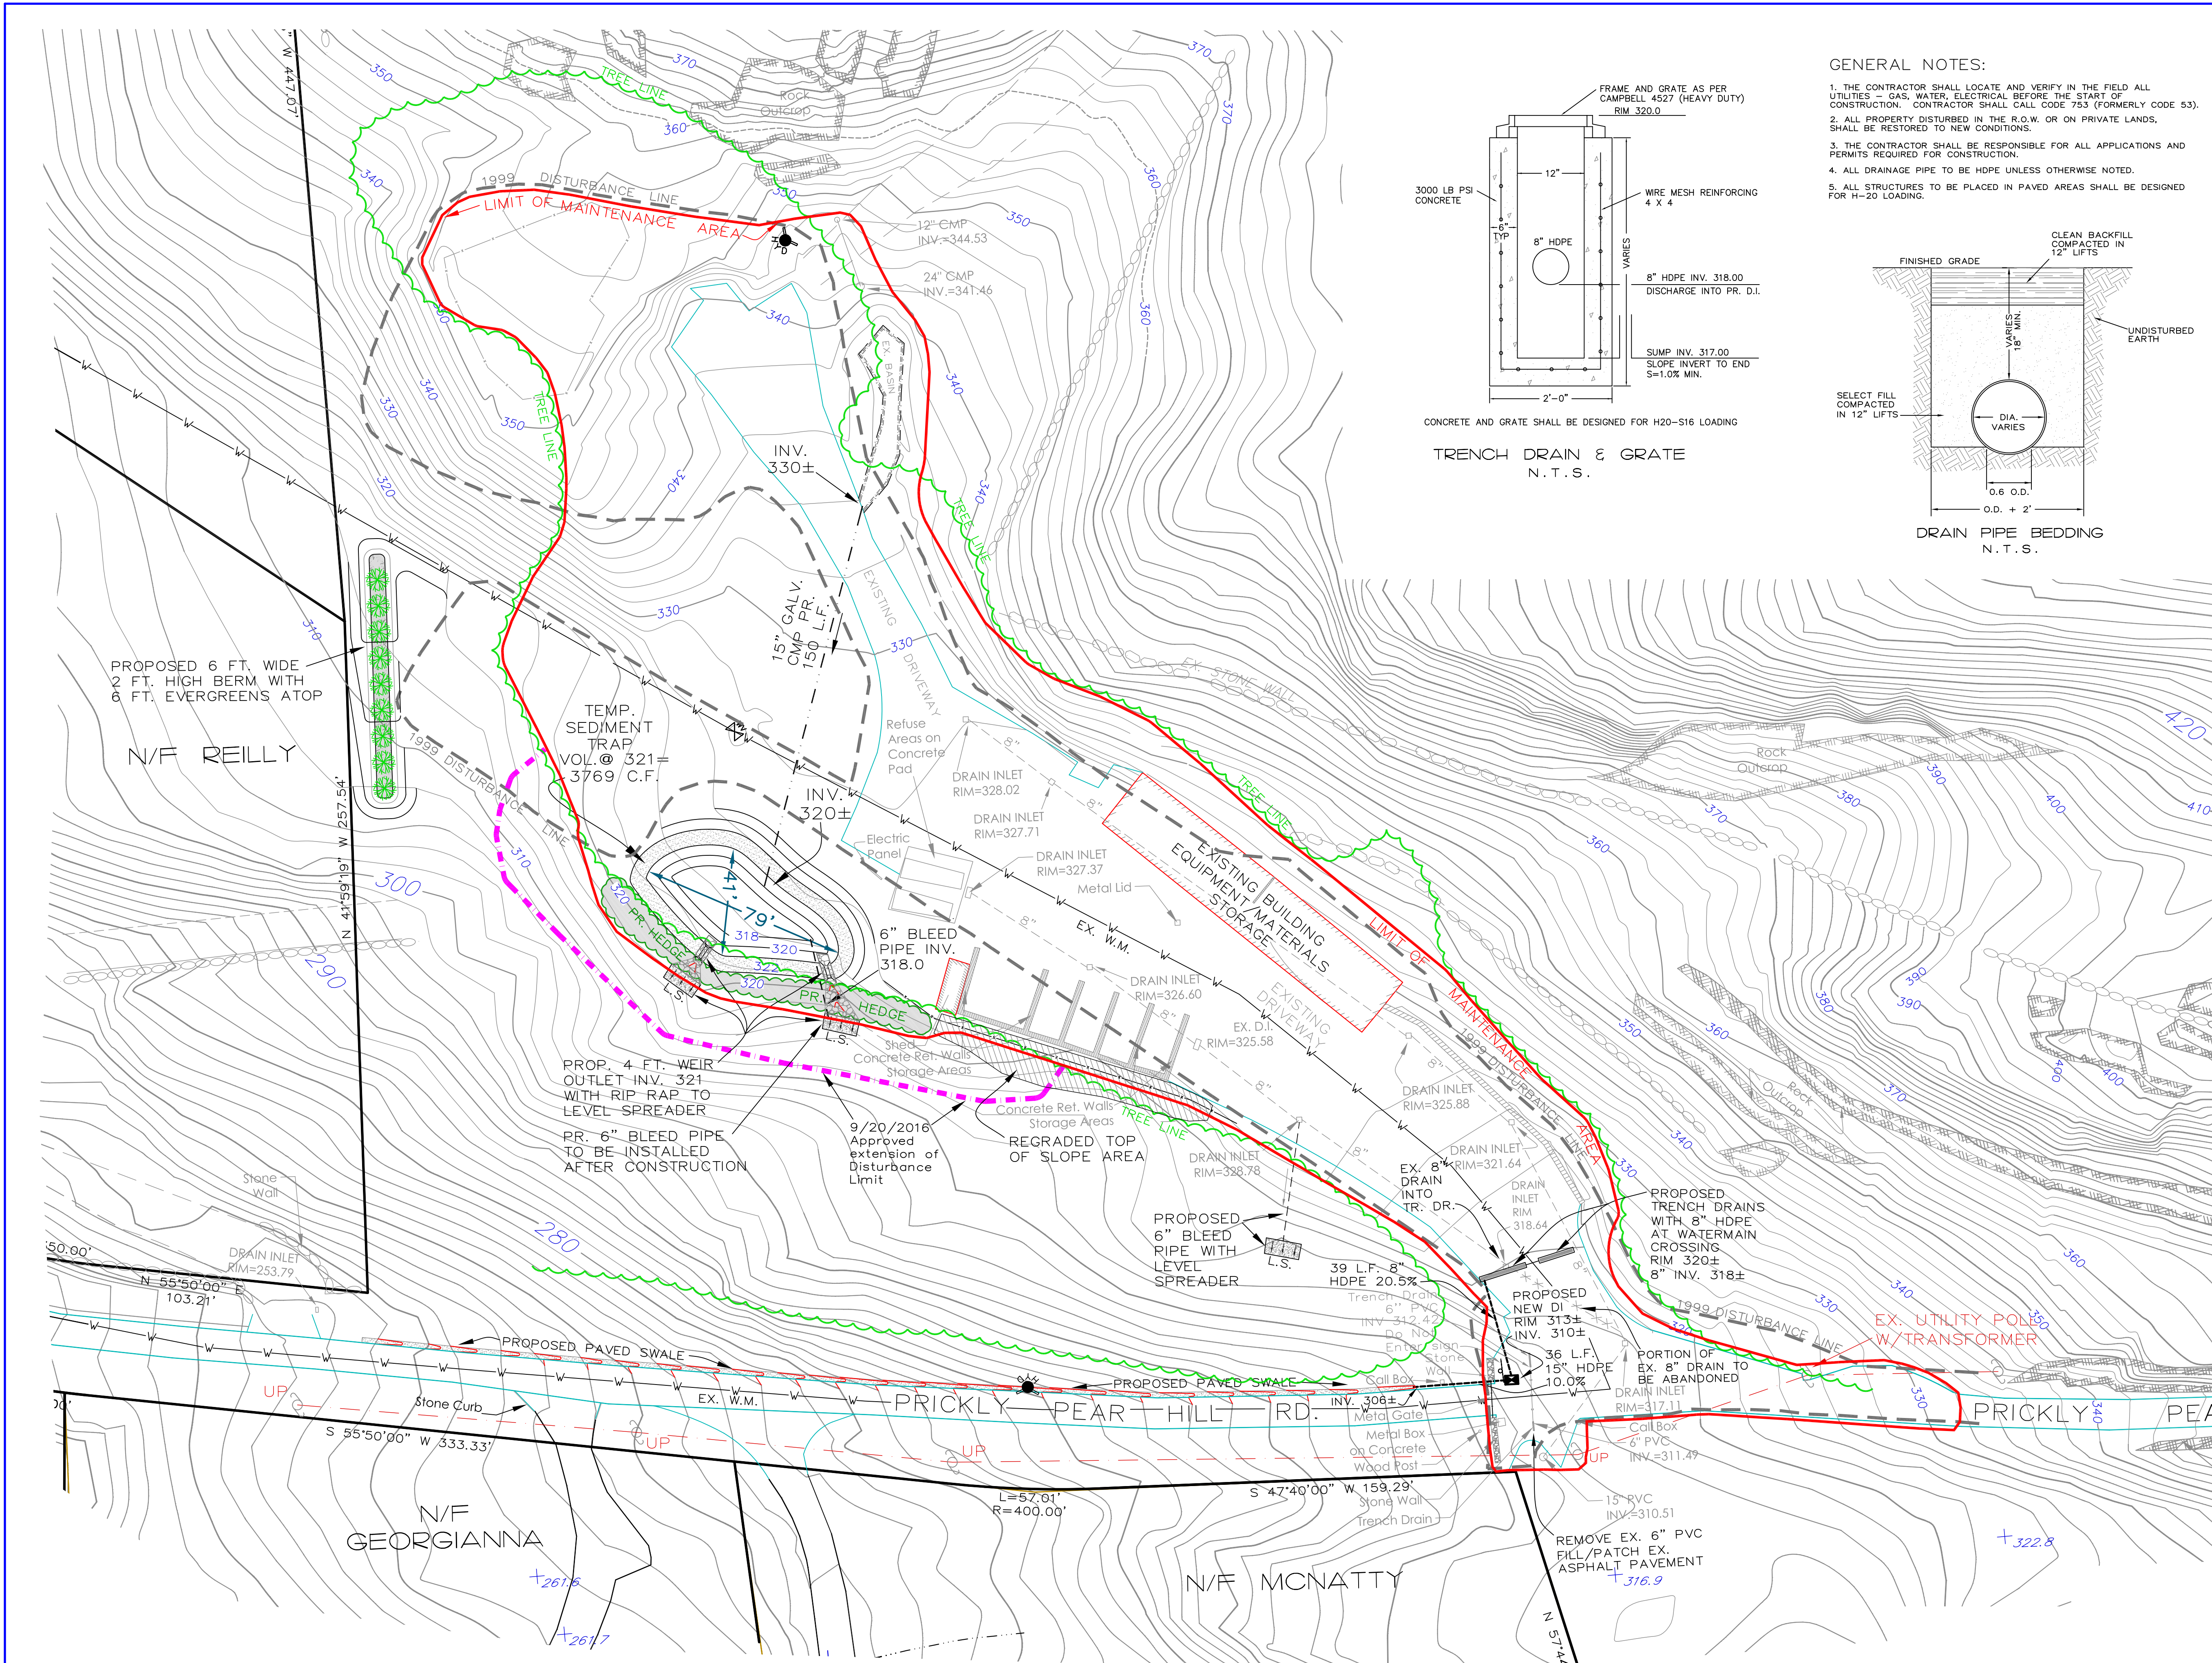


TRENCH DRAIN & GRATE
N.T.S.

- GENERAL NOTES:
1. THE CONTRACTOR SHALL LOCATE AND VERIFY IN THE FIELD ALL UTILITIES - GAS, WATER, ELECTRICAL, BEFORE THE START OF CONSTRUCTION. CONTRACTOR SHALL CALL CODE 753 (FORMERLY CODE 53).
 2. ALL PROPERTY DISTURBED IN THE R.O.W. OR ON PRIVATE LANDS, SHALL BE RESTORED TO NEW CONDITIONS.
 3. THE CONTRACTOR SHALL BE RESPONSIBLE FOR ALL APPLICATIONS AND PERMITS REQUIRED FOR CONSTRUCTION.
 4. ALL DRAINAGE PIPE TO BE HDPE UNLESS OTHERWISE NOTED.
 5. ALL STRUCTURES TO BE PLACED IN PAVED AREAS SHALL BE DESIGNED FOR H-20 LOADING.

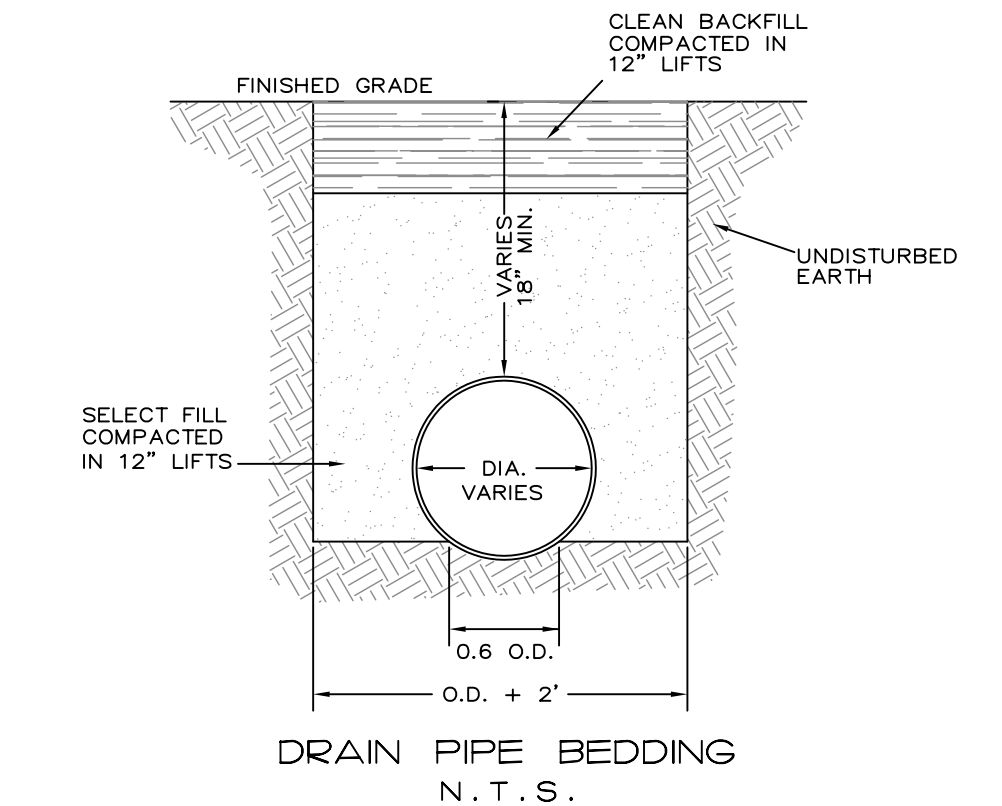

DRAIN PIPE BEDDING
N.T.S.

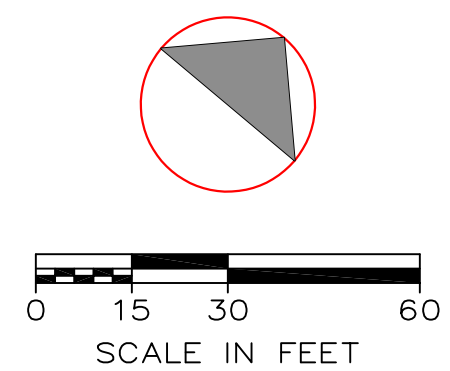

RALPH G. MASTROMONACO, P.E., P.C.
Consulting Engineers
13 Dove Court, Croton-on-Hudson, New York 10520
(914) 271-4762 (914) 271-2820 Fax

PROPOSED DRAINS
MAINTENANCE AREA
PREPARED FOR
HUDSON NATIONAL GOLF CLUB
VILLAGE OF CROTON-ON-HUDSON
TOWN OF CORTLANDT
WESTCHESTER COUNTY, NY
MAY 21, 2021

Unauthorized alterations or additions to this drawing is a violation of Section 7209 (2) of the New York State Education Law.

REVISED: JUNE 18, 2021
REVISED: JUNE 7, 2021
REVISED: JUNE 4, 2021