


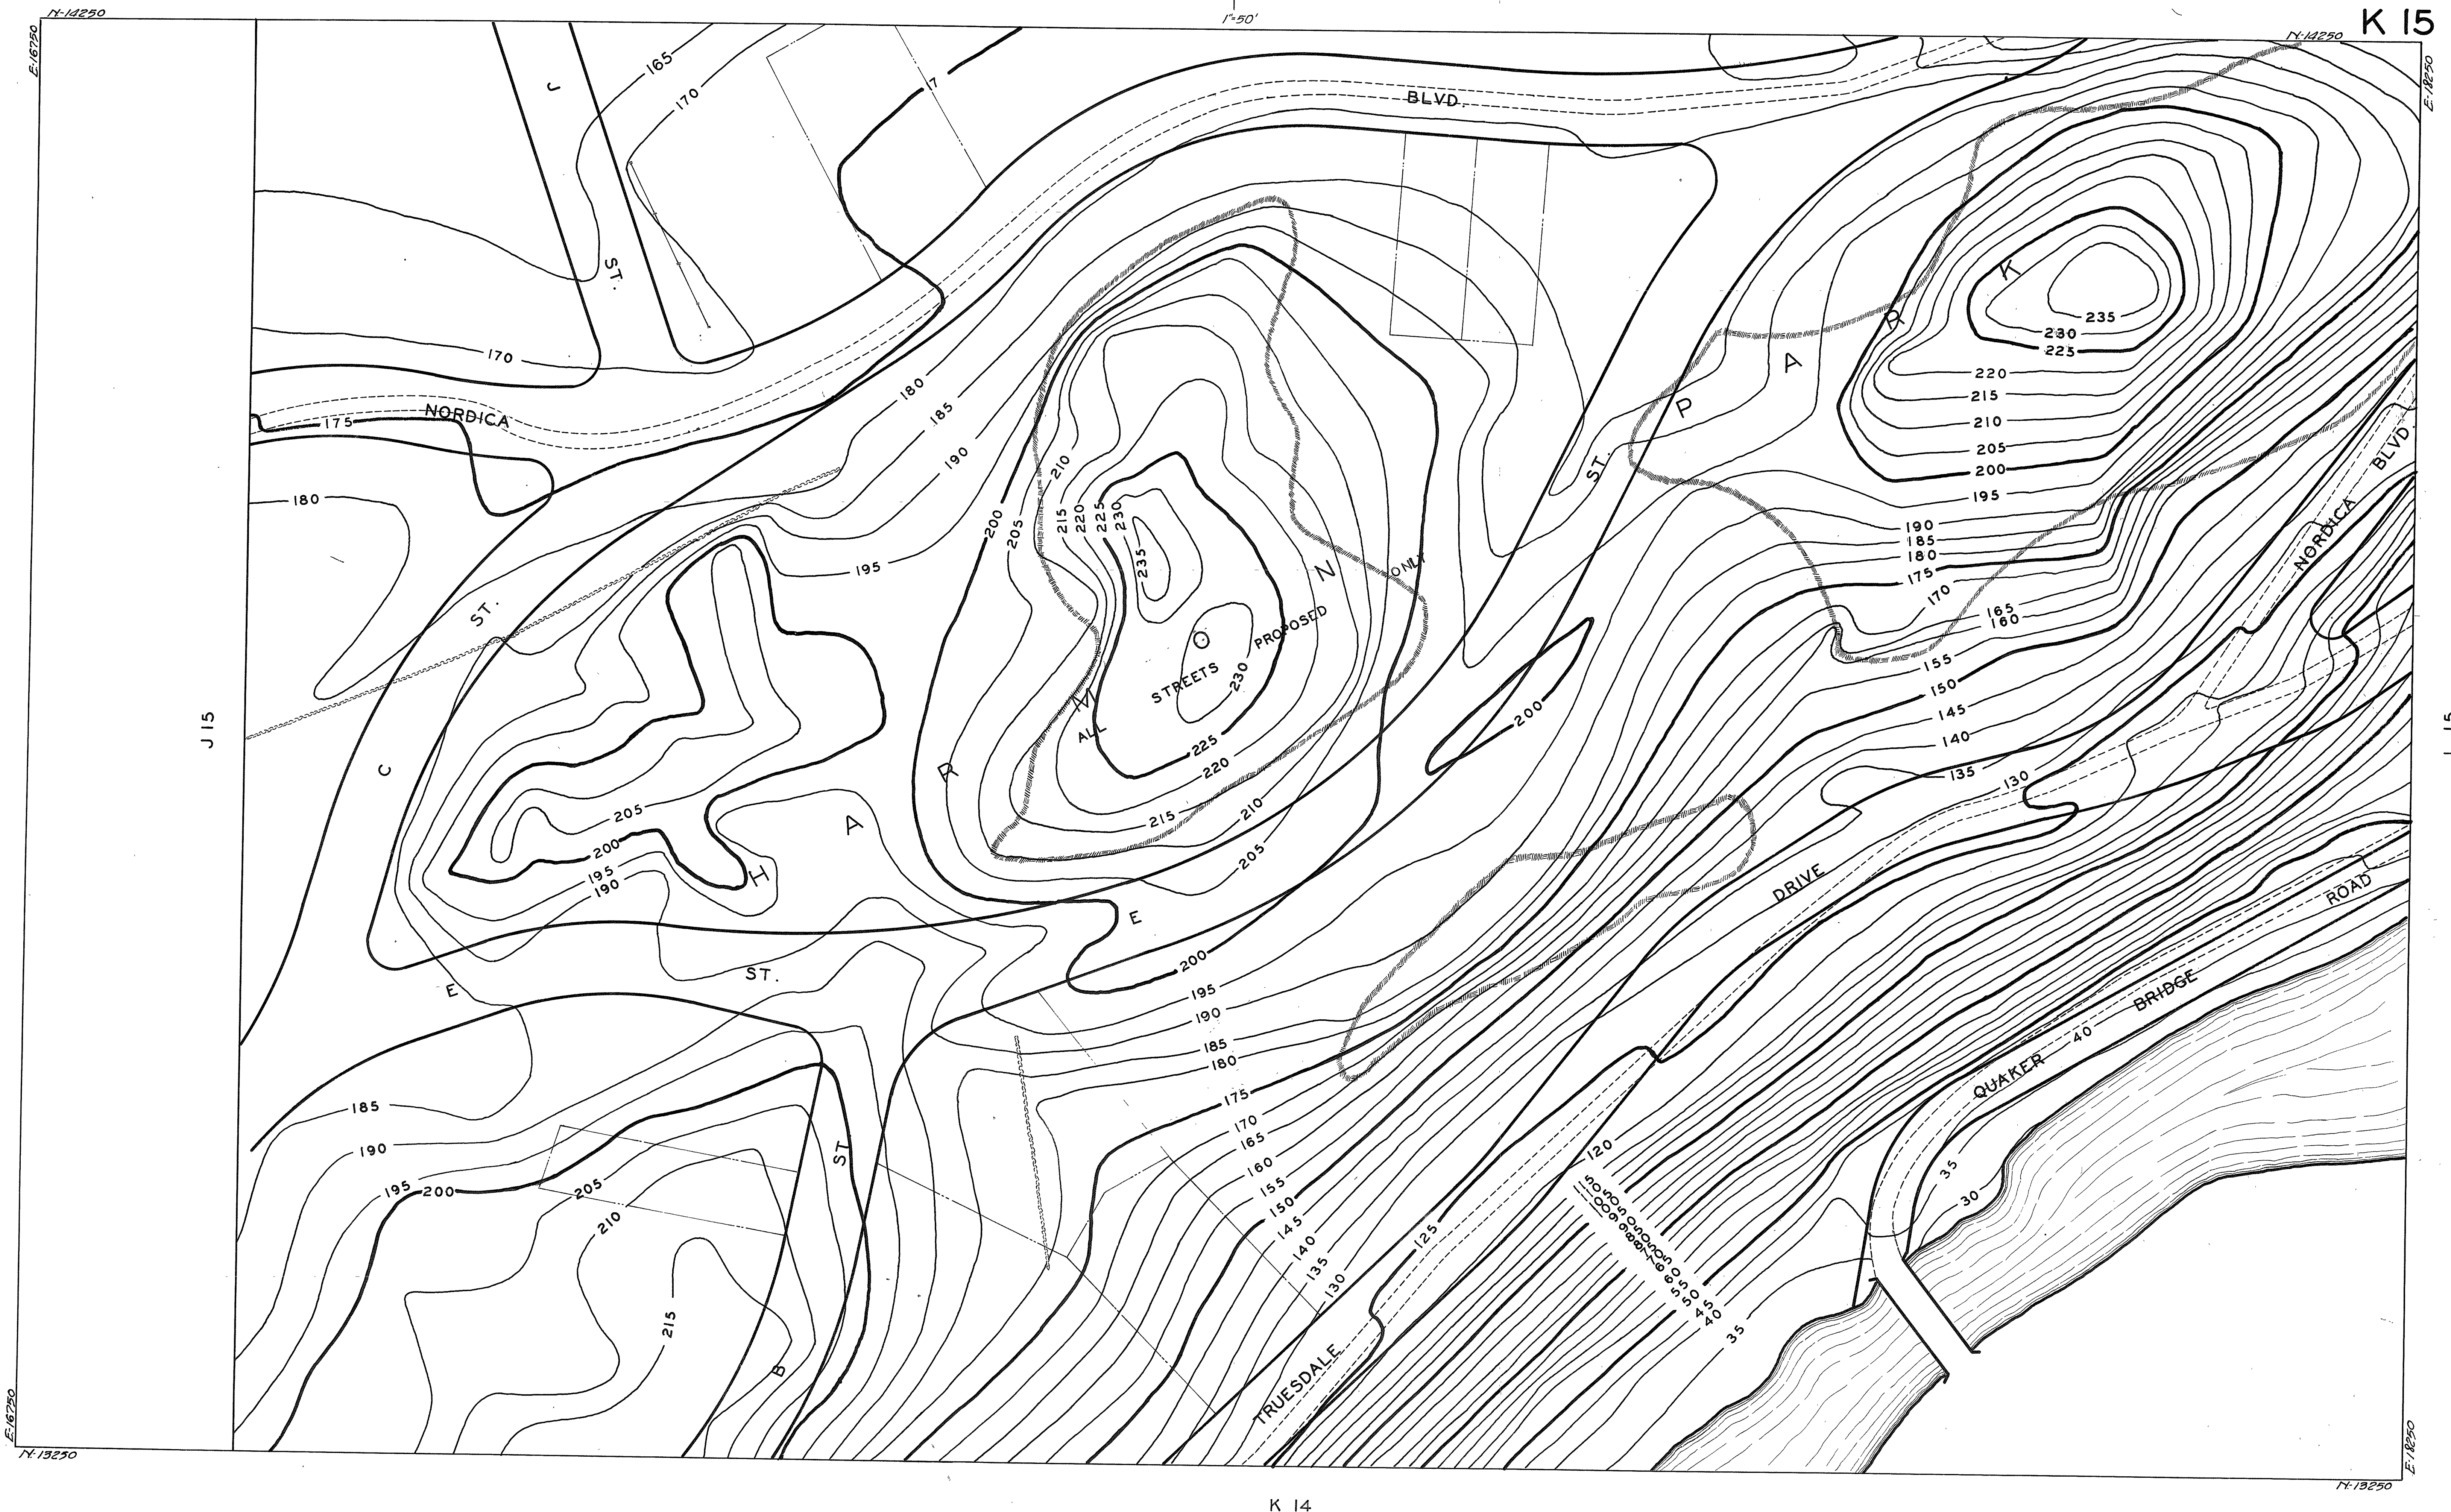

K 14

SCALE: 1"=50'