


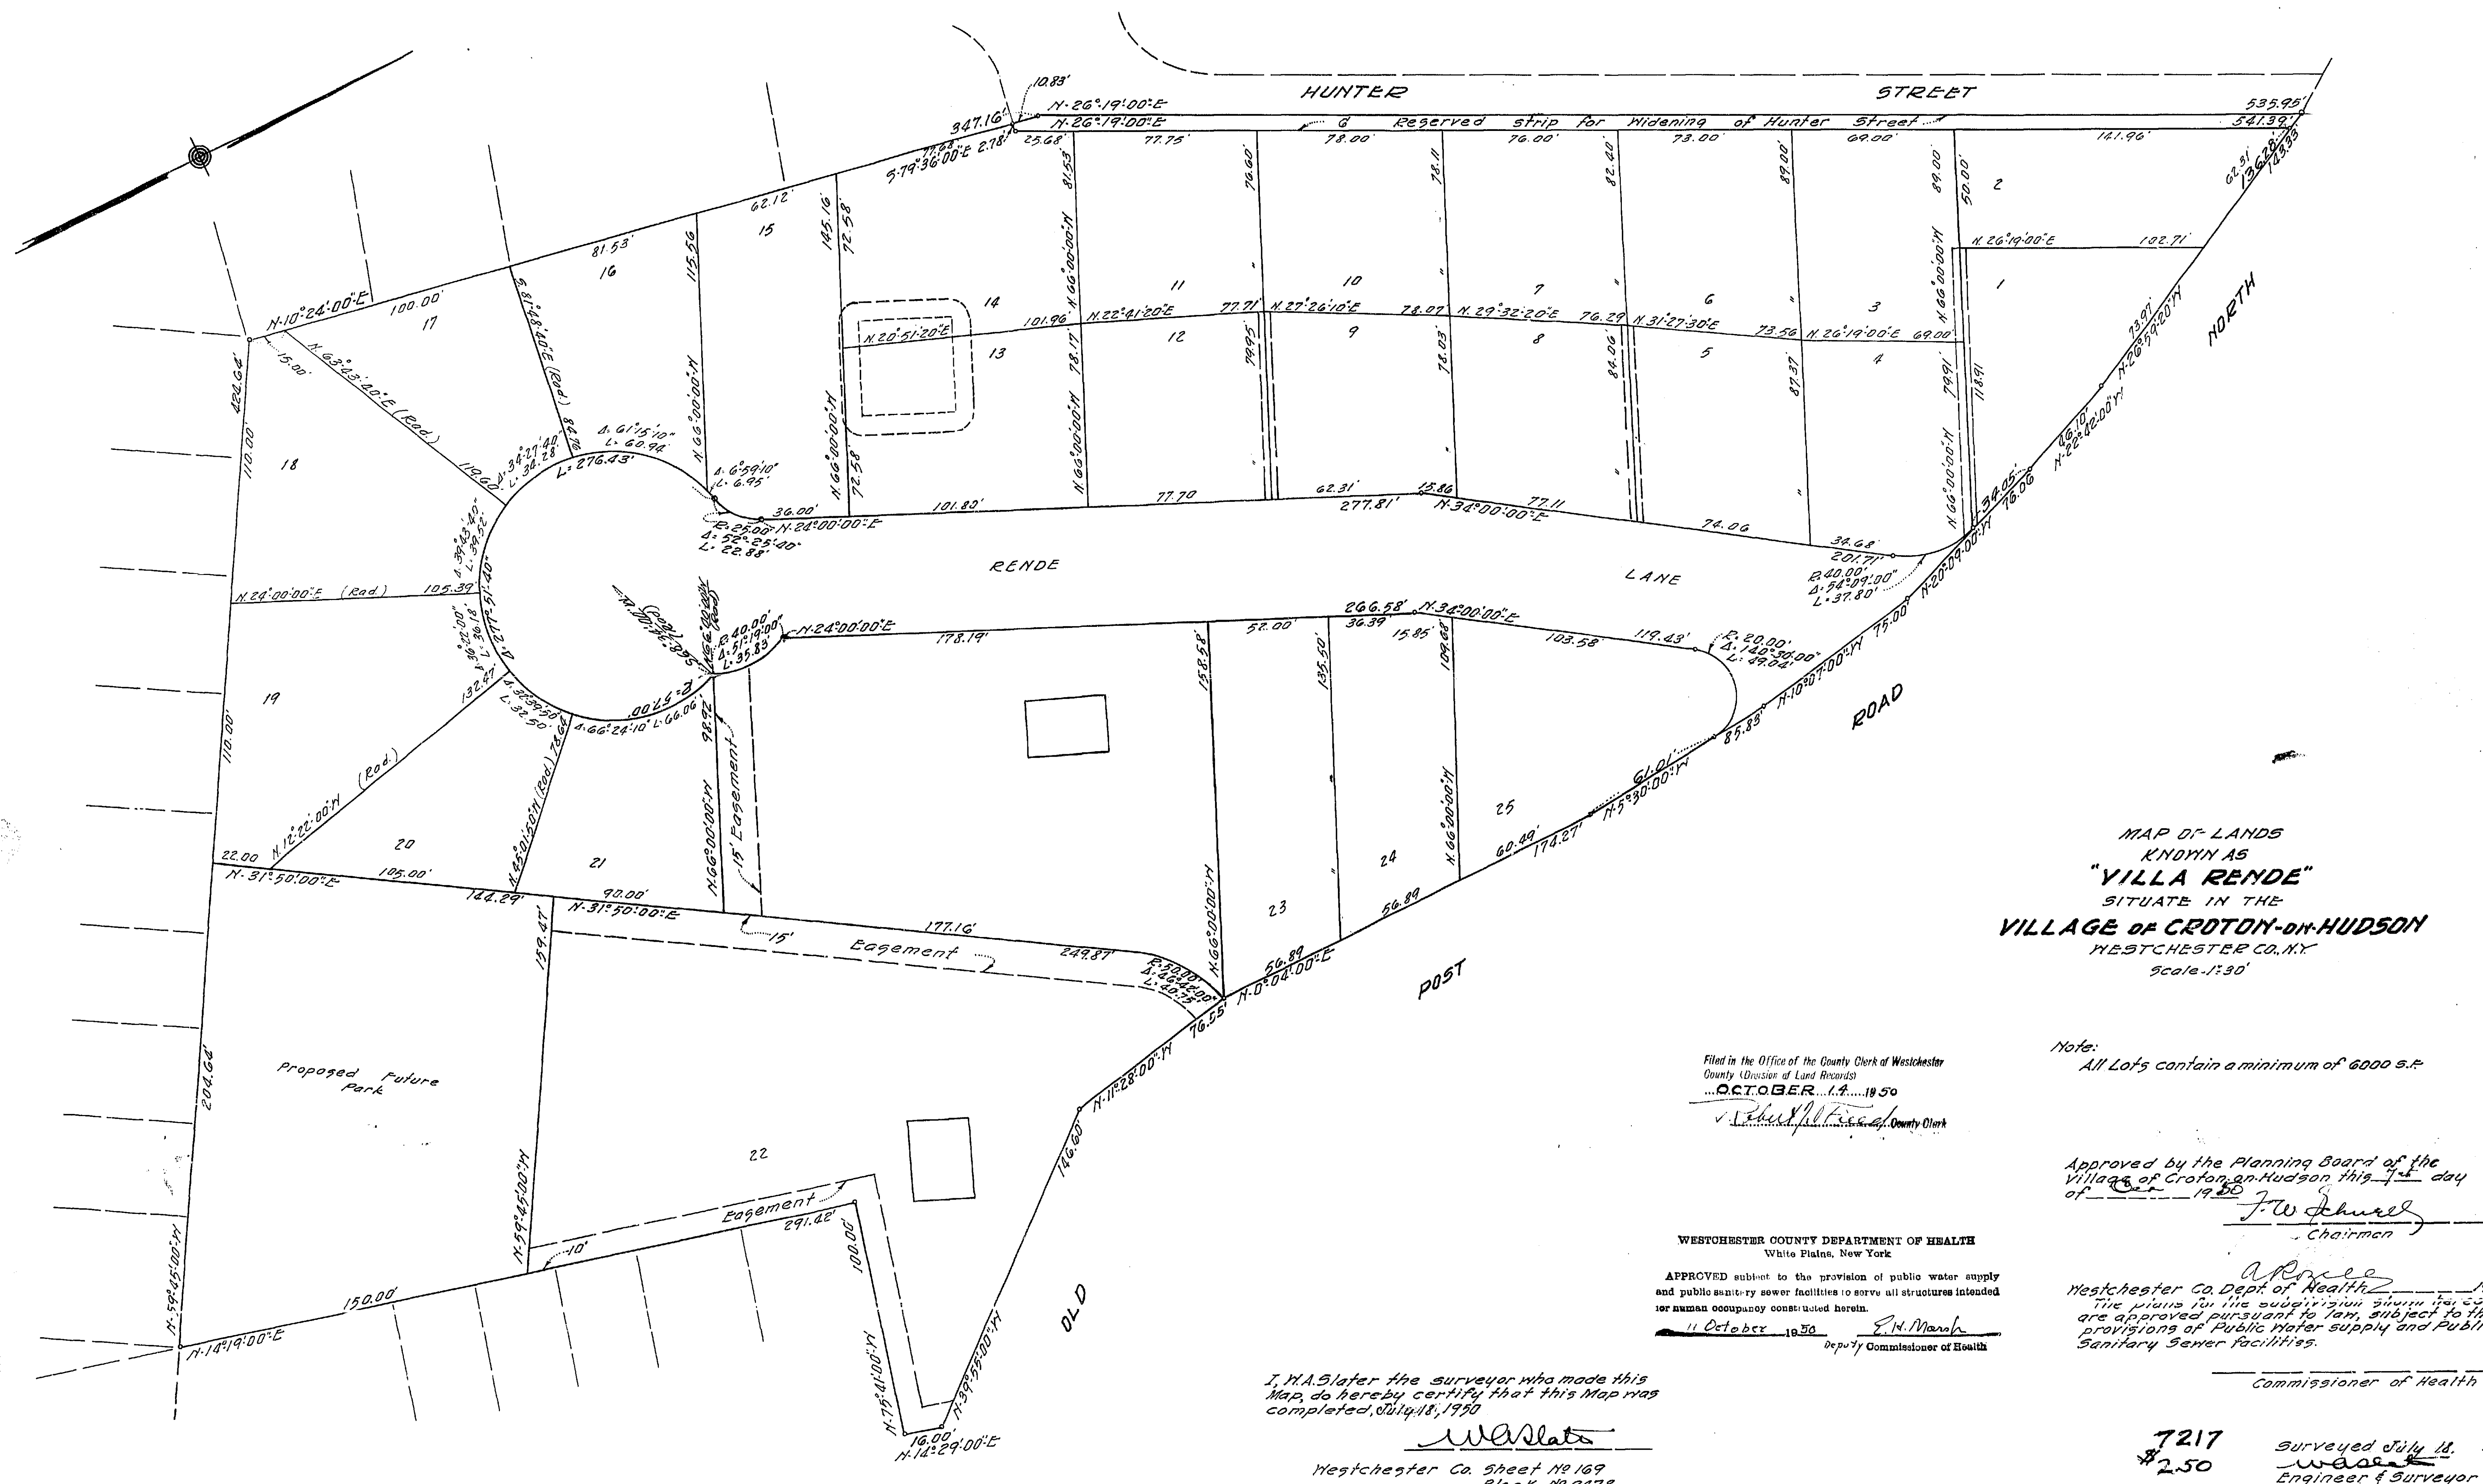

MAP OF LANDS
KNOWN AS
"VILLA RENDE"
SITUATE IN THE
VILLAGE OF CROTON-ON-HUDSON
WESTCHESTER CO., N.Y.
Scale 1"=30'

Filed in the Office of the County Clerk of Westchester
County (Division of Land Records)
OCTOBER 14 1950
County Clerk

Note:
All Lots contain a minimum of 6000 s.f.

Approved by the Planning Board of the
Village of Croton-on-Hudson this 1st day
of Oct 1950
J. W. Schurell
Chairman

WESTCHESTER COUNTY DEPARTMENT OF HEALTH
White Plains, New York
APPROVED subject to the provision of public water supply
and public sanitary sewer facilities to serve all structures intended
for human occupancy constructed herein.
11 October 1950
E. H. Marsh
Deputy Commissioner of Health

Westchester Co. Dept. of Health 1950
The plans for the subdivision shown hereon
are approved pursuant to law, subject to the
provisions of Public Water supply and Public
Sanitary Sewer facilities.

Commissioner of Health

I, J. H. Slater the surveyor who made this
Map, do hereby certify that this Map was
completed, July 18, 1950

J. H. Slater
Westchester Co. Sheet No 169
Block No 9478

7217
\$250
Surveyed July 18, 1950
J. H. Slater
Engineer & Surveyor
Croton-on-Hudson, New York